




Previous installation of The Three Watchmen

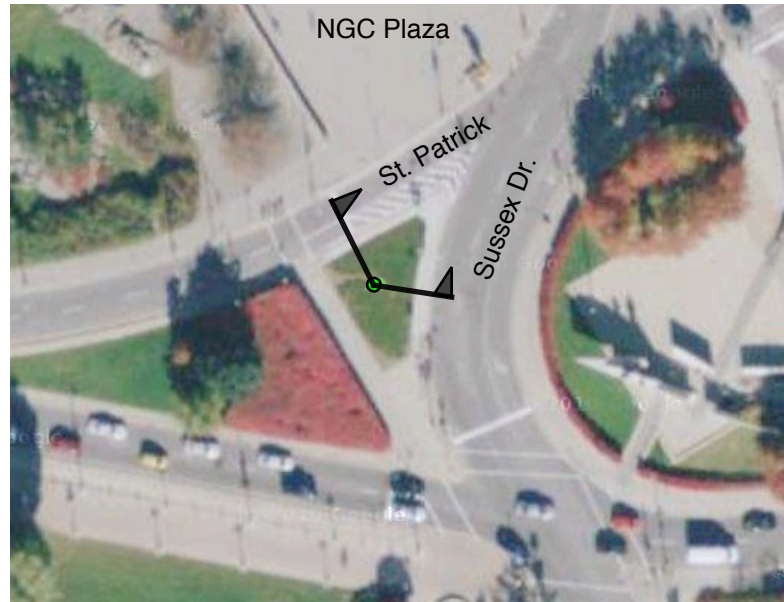


Site Plan



Proposed Installation

DRAFT

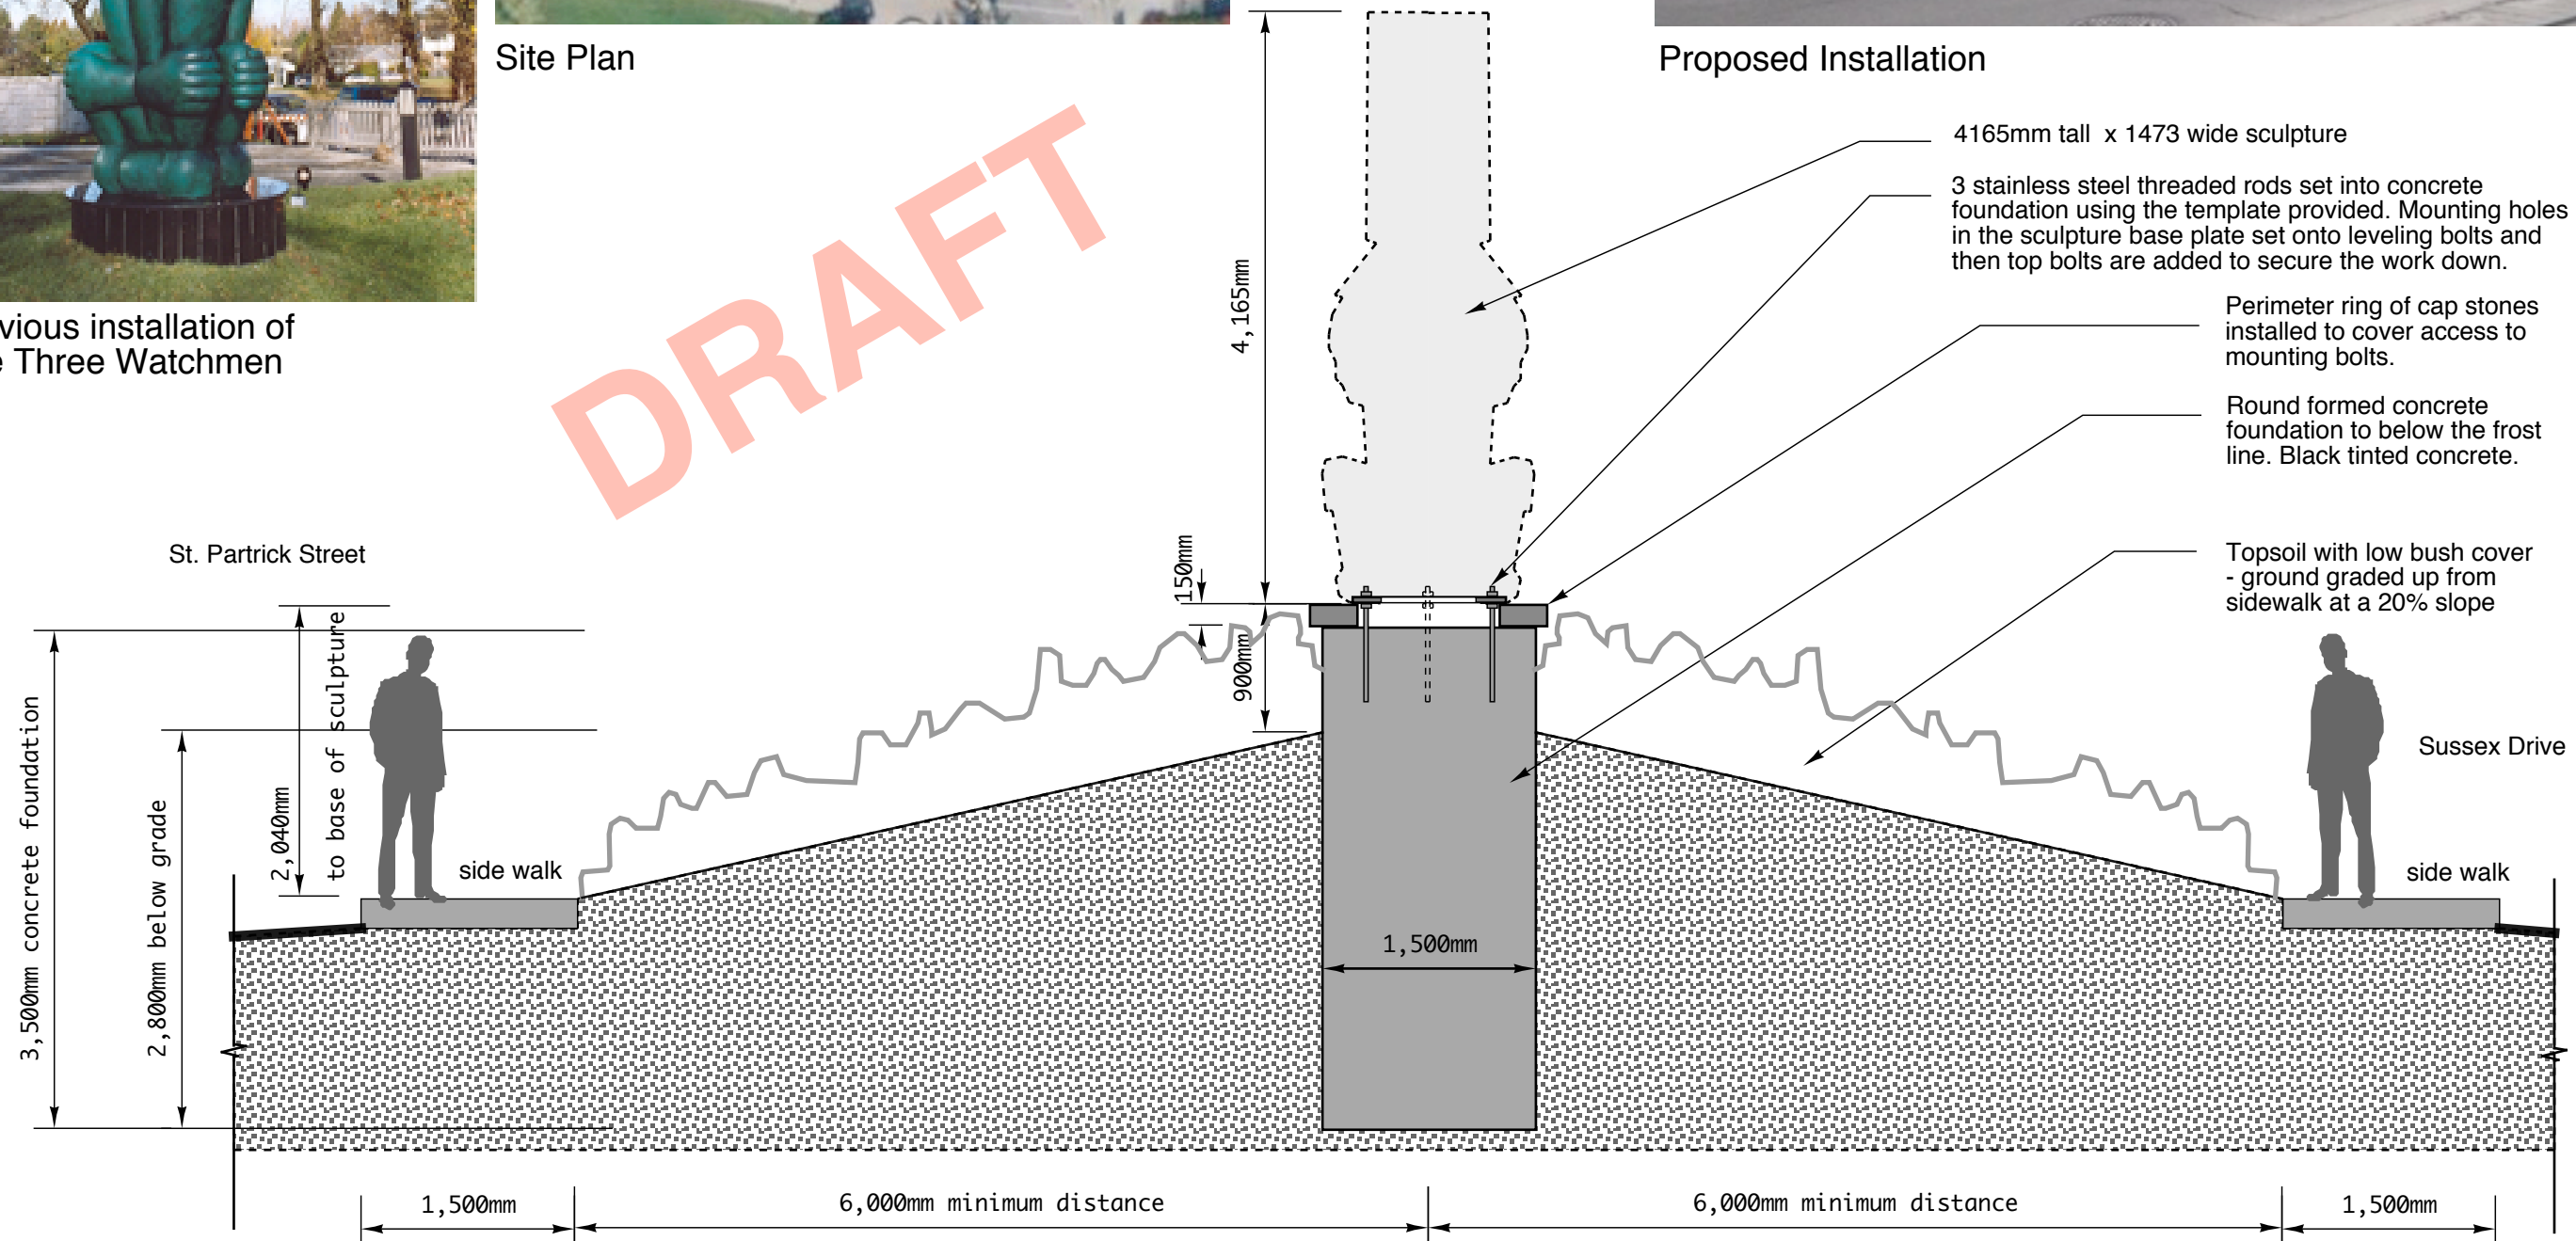

Section through Site looking Southeast
Scale 1:50

Copyright NGC
Not for Publication

Project	Jim Hart 3 Watchmen at the National Gallery of Canada
Drawing Title	Concept Foundation Study
Location	St. Patrick St. and Sussex Drive
Date	June 13 /2011
Revisions	
Scale	1:50
Drawn by	GAF
Drawing No.	1/1