



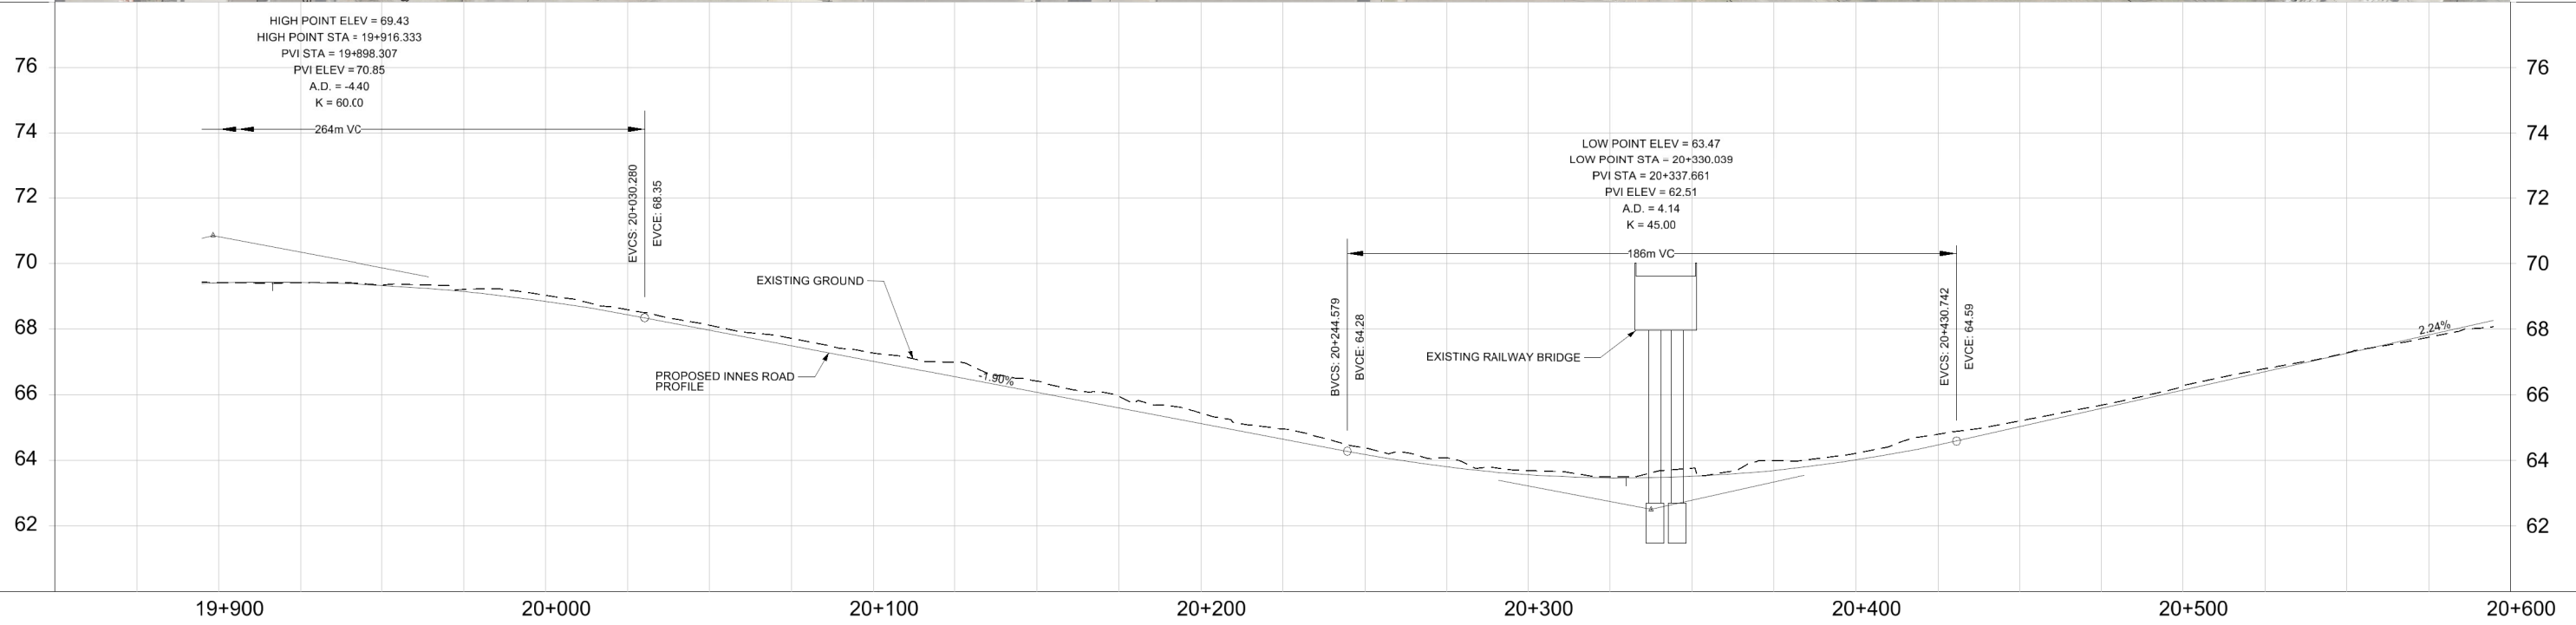


# HOSPITAL LINK AND CUMBERLAND TRANSITWAY WESTERLY PLANNING STUDY

## Section 2 – Long Term Plan (Post 2031)

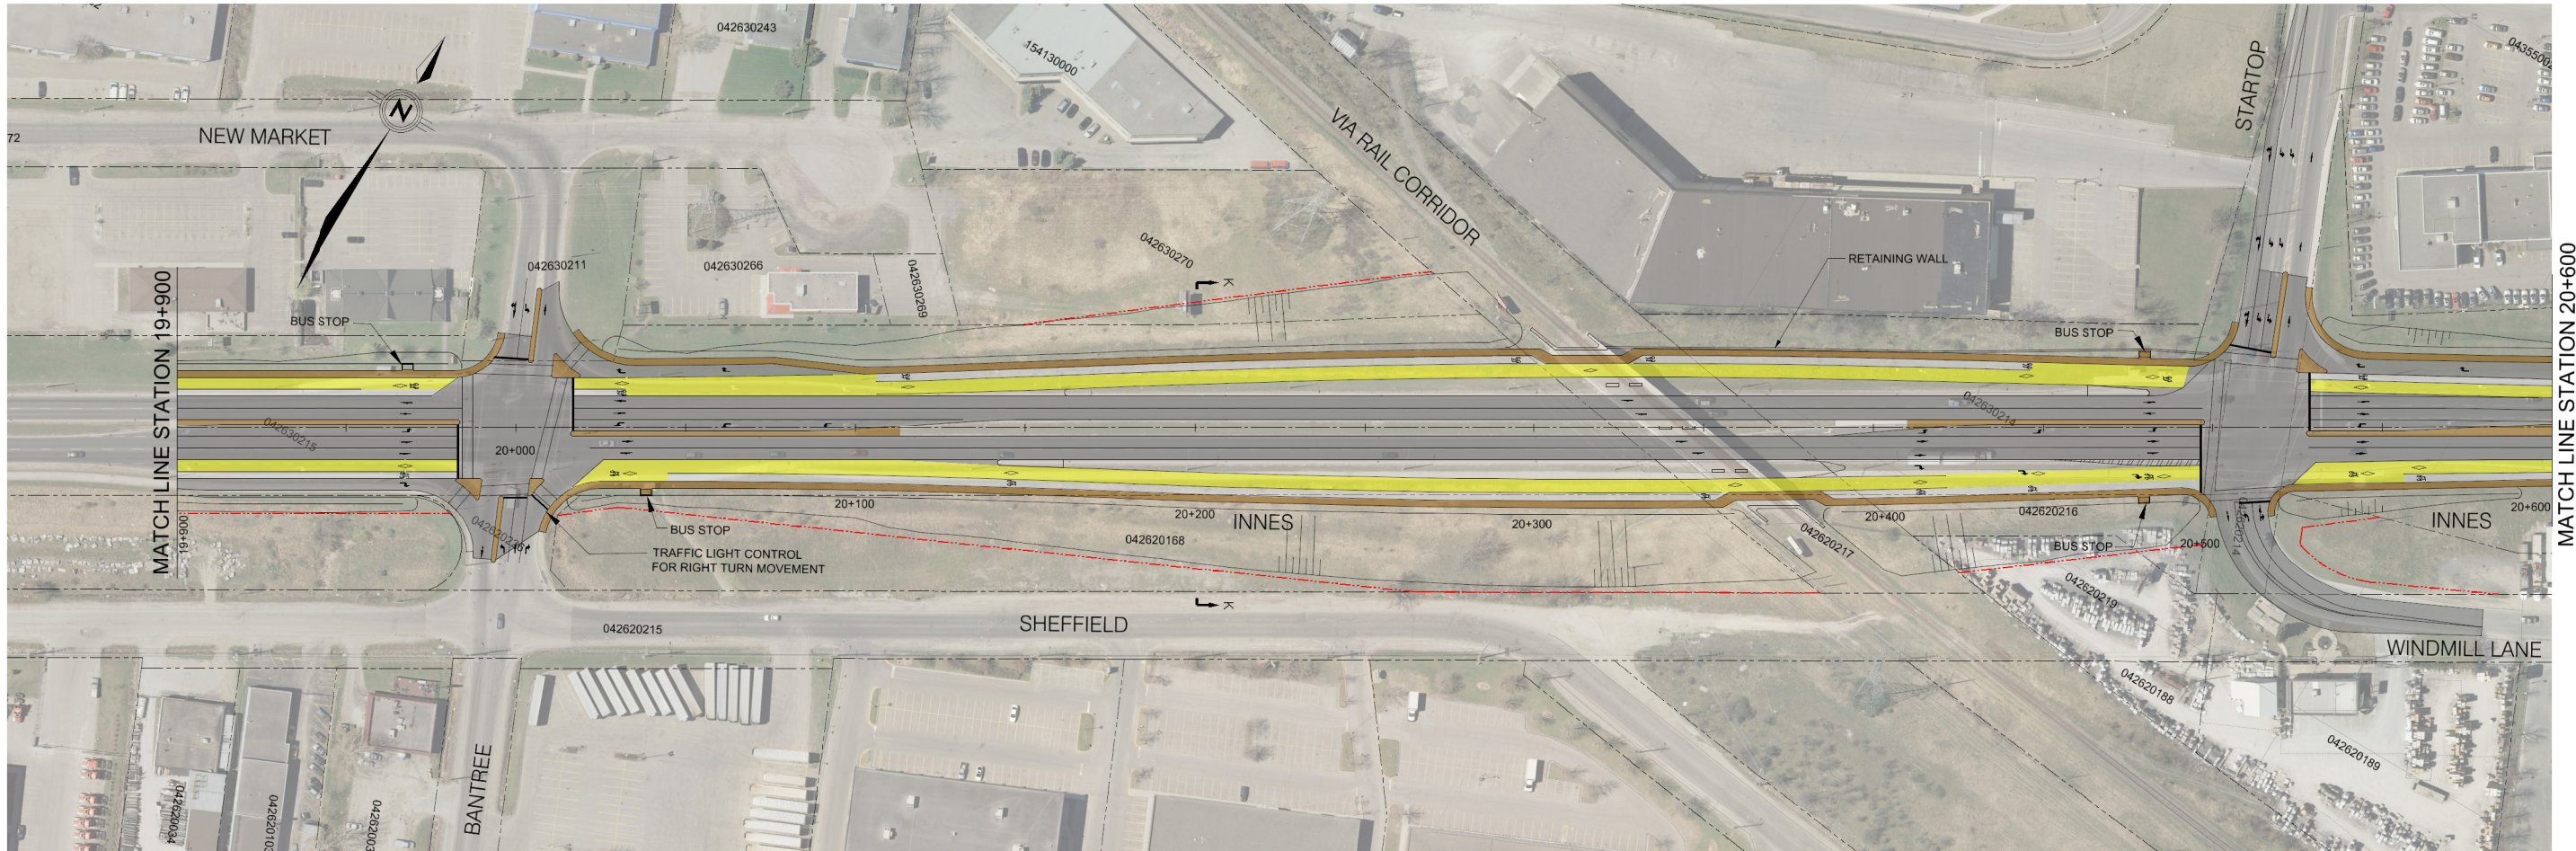

**HOSPITAL LINK AND CUMBERLAND TRANSITWAY WESTERLY PLANNING STUDY**

**LONG TERM (POST 2031) PLAN AND PROFILE**

**STATION 19+900 TO STATION 20+600**

**LEGEND**



- BUS LANE
- TRAVEL LANES
- BIKE LANE/ PAVED SHOULDER
- SIDEWALK/ MEDIAN
- MAINTENANCE STRIP/ PATHWAY
- EXISTING PROPERTY LINE
- PROPOSED PROPERTY LINE




DATE: JULY 2010

SCALE: HORIZONTAL 1" = 40'

0m 10 20 40  
0m 1 2 4  
VERTICAL

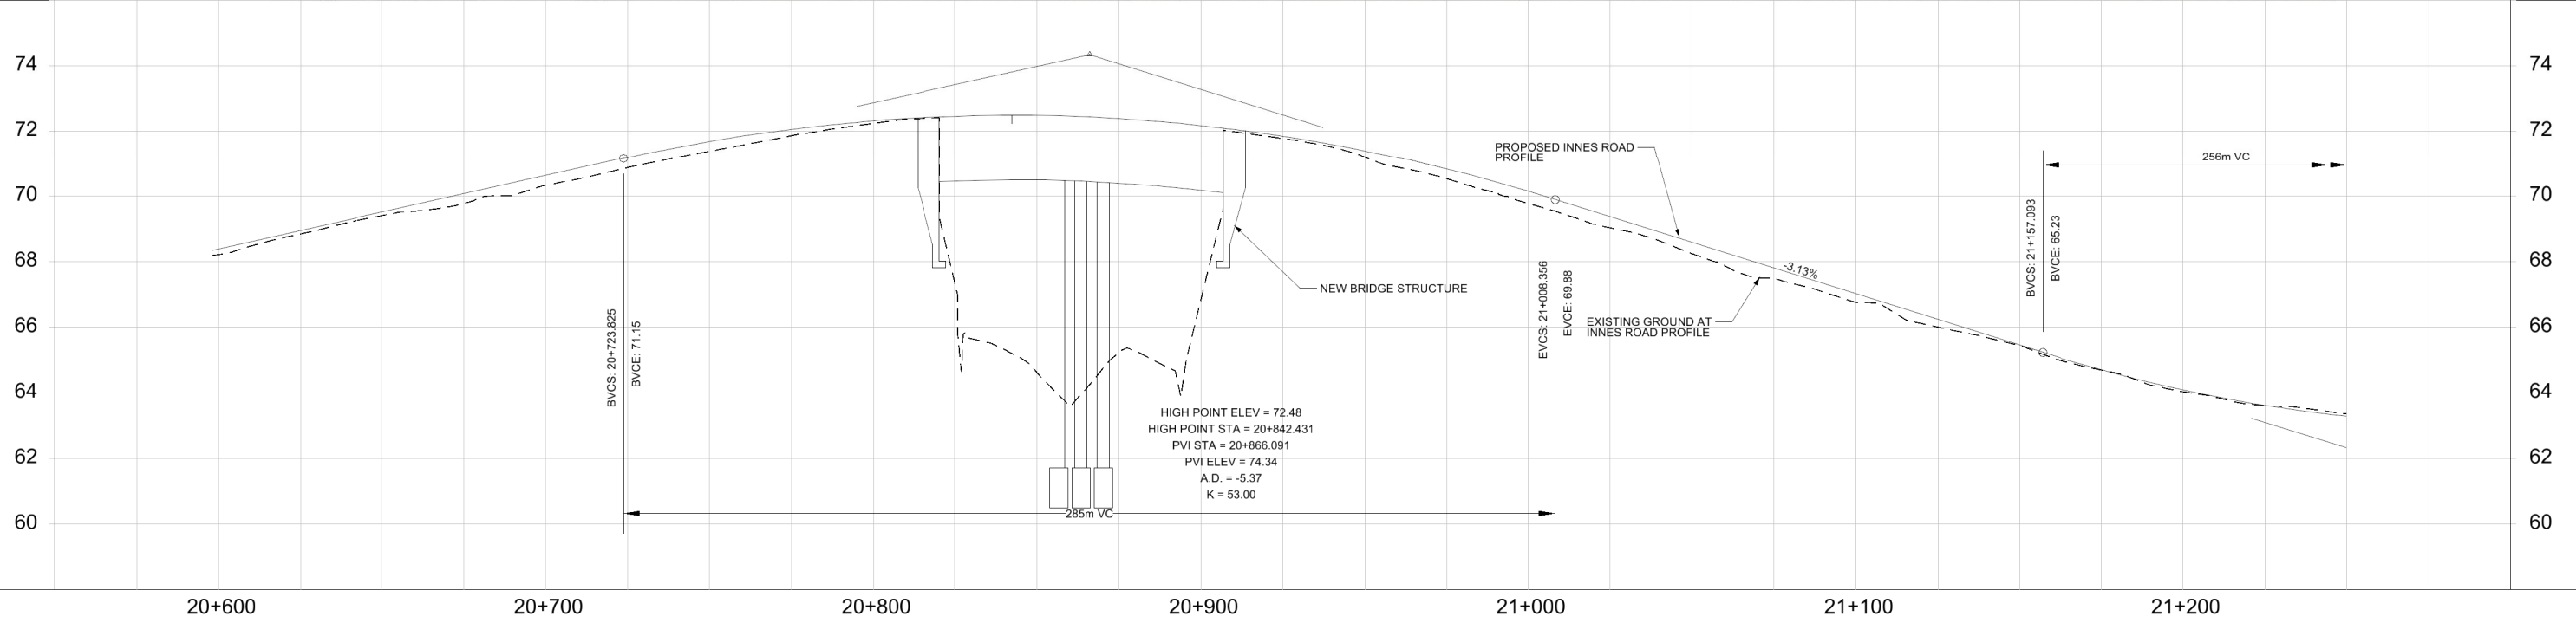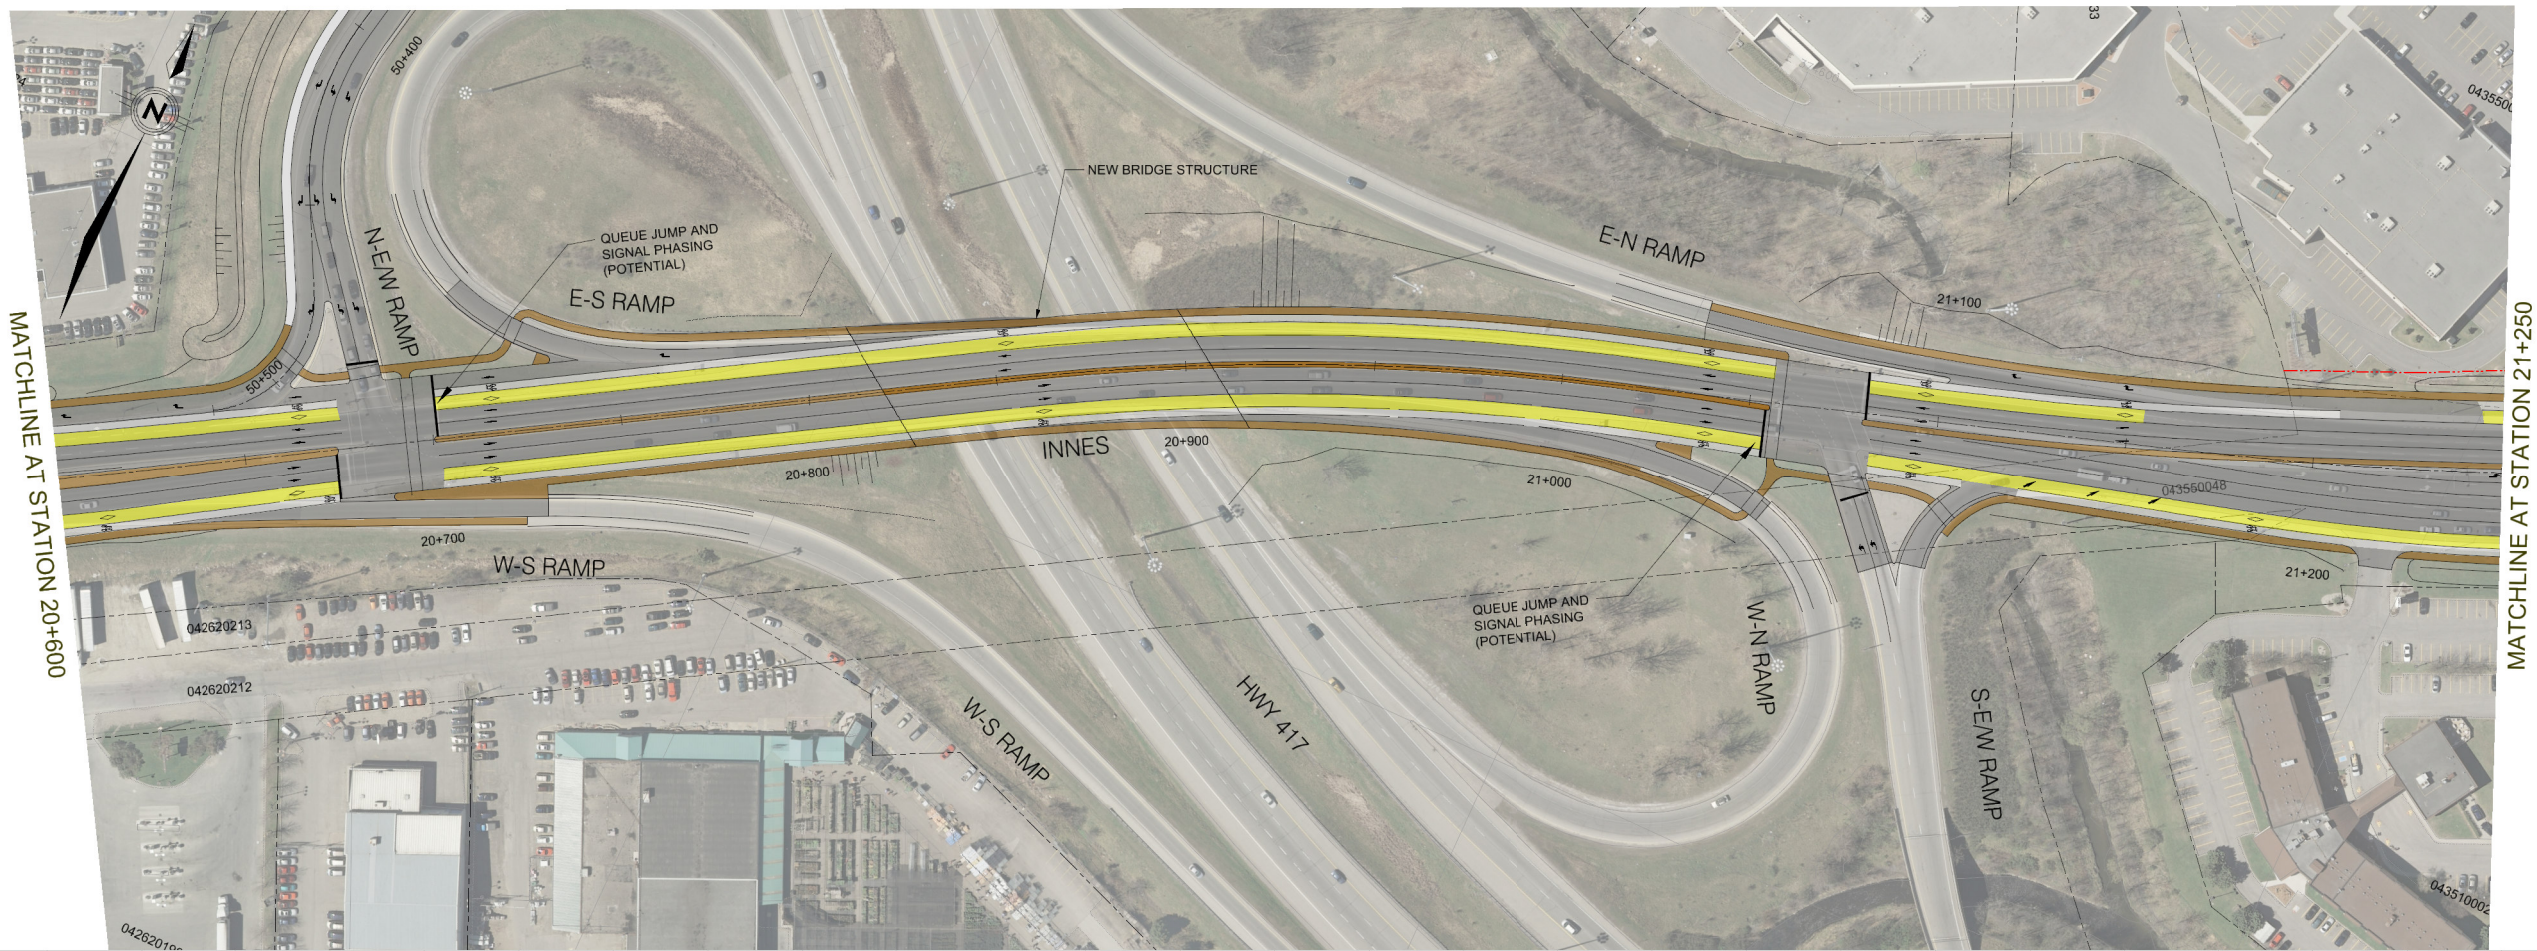DWG: **7-ULT**



**HOSPITAL LINK AND CUMBERLAND TRANSITWAY WESTERLY PLANNING STUDY**

**LONG TERM (POST 2031) PLAN AND PROFILE**

**STATION 20+600 TO STATION 21+250**


DATE: JULY 2010

SCALE: HORIZONTAL 1:40, VERTICAL 1:4



DWG: **8-ULT**

**LEGEND**

|   |   |
|---|---|
| <span style="display: inline-block; width: 15px; height: 10px; background-color: yellow; border: 1px solid black;"></span> BUS LANE                 | <span style="display: inline-block; width: 15px; border-bottom: 1px dashed black;"></span> EXISTING PROPERTY LINE |
| <span style="display: inline-block; width: 15px; height: 10px; background-color: lightgray; border: 1px solid black;"></span> TRAVEL LANES          | <span style="display: inline-block; width: 15px; border-bottom: 1px solid red;"></span> PROPOSED PROPERTY LINE    |
| <span style="display: inline-block; width: 15px; height: 10px; background-color: gray; border: 1px solid black;"></span> BIKE LANE/ PAVED SHOULDER  |   |
| <span style="display: inline-block; width: 15px; height: 10px; background-color: brown; border: 1px solid black;"></span> SIDEWALK/ MEDIAN          |   |
| <span style="display: inline-block; width: 15px; height: 10px; background-color: gray; border: 1px solid black;"></span> MAINTENANCE STRIP/ PATHWAY |   |

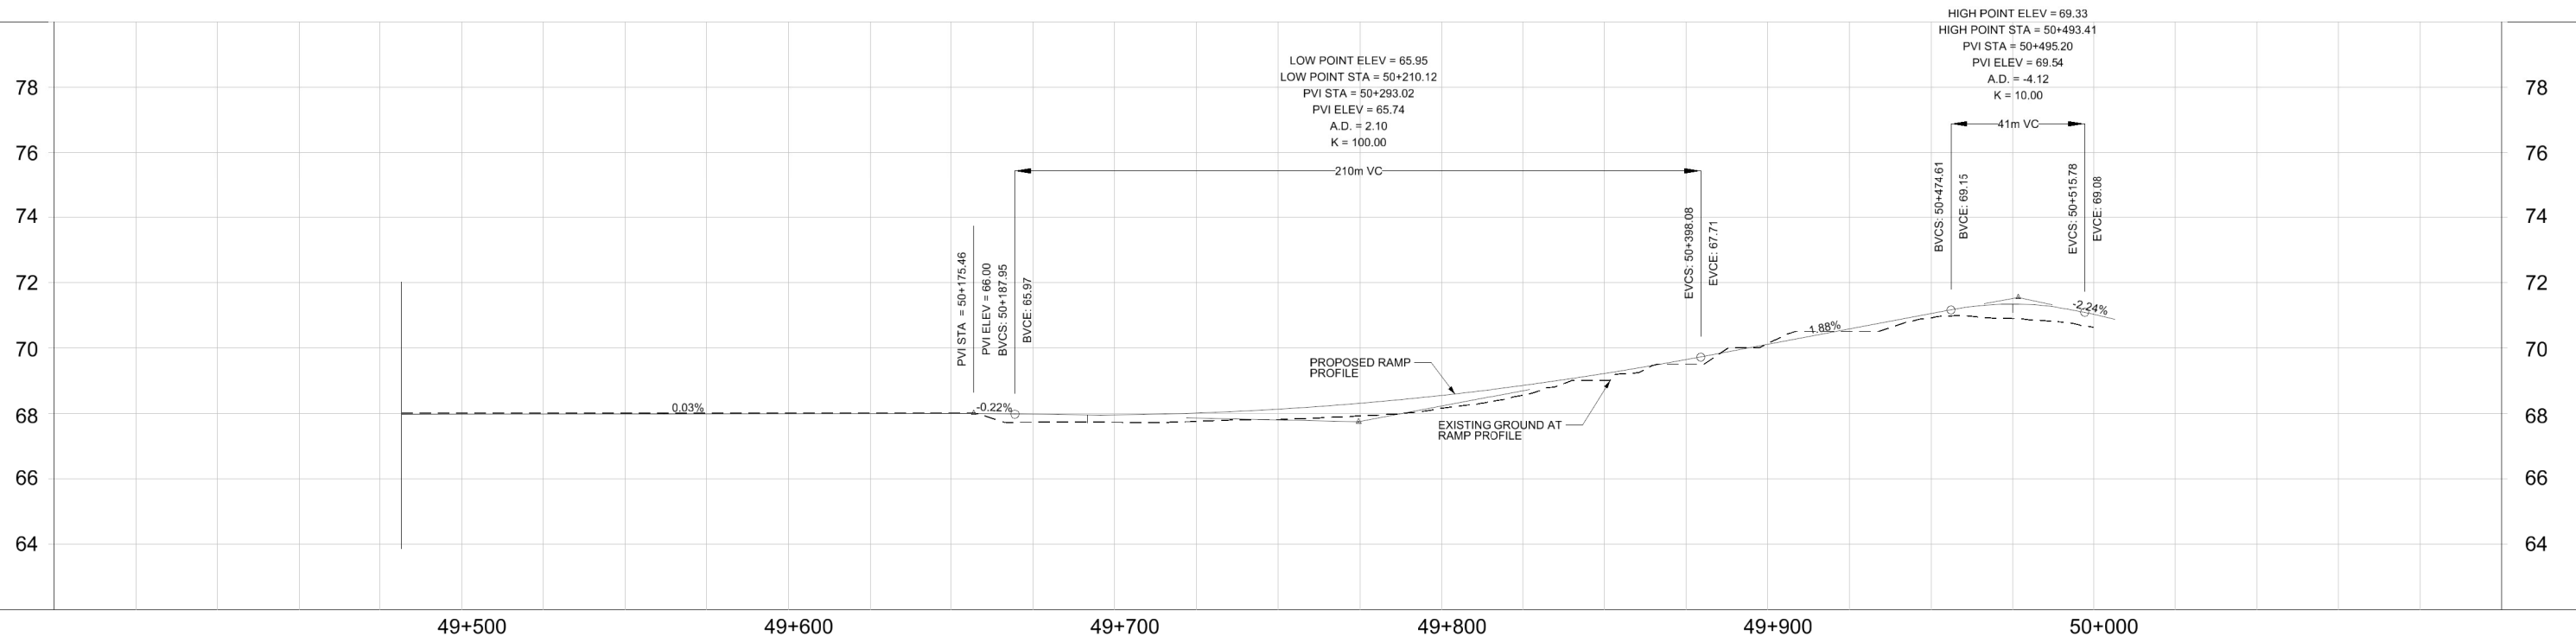

|  |  |  |   |   |   |
|--|--|--|---|---|---|
|  |  |  | <p><b>HOSPITAL LINK AND CUMBERLAND TRANSITWAY WESTERLY PLANNING STUDY</b></p> <p><b>LONG TERM (POST 2031) PLAN AND PROFILE</b></p> <p><b>HIGHWAY 417 N-E/W RAMP</b></p> | <p><b>LEGEND</b></p> <ul style="list-style-type: none"> <li><span style="display: inline-block; width: 15px; height: 10px; background-color: yellow; border: 1px solid black; margin-right: 5px;"></span> BUS LANE</li> <li><span style="display: inline-block; width: 15px; height: 10px; background-color: gray; border: 1px solid black; margin-right: 5px;"></span> TRAVEL LANES</li> <li><span style="display: inline-block; width: 15px; height: 10px; background-color: lightgray; border: 1px solid black; margin-right: 5px;"></span> BIKE LANE/ PAVED SHOULDER</li> <li><span style="display: inline-block; width: 15px; height: 10px; background-color: brown; border: 1px solid black; margin-right: 5px;"></span> SIDEWALK/ MEDIAN</li> <li><span style="display: inline-block; width: 15px; height: 10px; background-color: lightgray; border: 1px solid black; margin-right: 5px;"></span> MAINTENANCE STRIP/ PATHWAY</li> <li><span style="display: inline-block; border-bottom: 1px dashed black; width: 20px; margin-right: 5px;"></span> EXISTING PROPERTY LINE</li> <li><span style="display: inline-block; border-bottom: 1px dashed red; width: 20px; margin-right: 5px;"></span> PROPOSED PROPERTY LINE</li> </ul> | <p>DATE: JULY 2010</p> <p>SCALE: HORIZONTAL<br/> <br/>       VERTICAL<br/> </p> <p>DWG: <b>8A-ULT</b></p> |
|--|--|--|---|---|---|

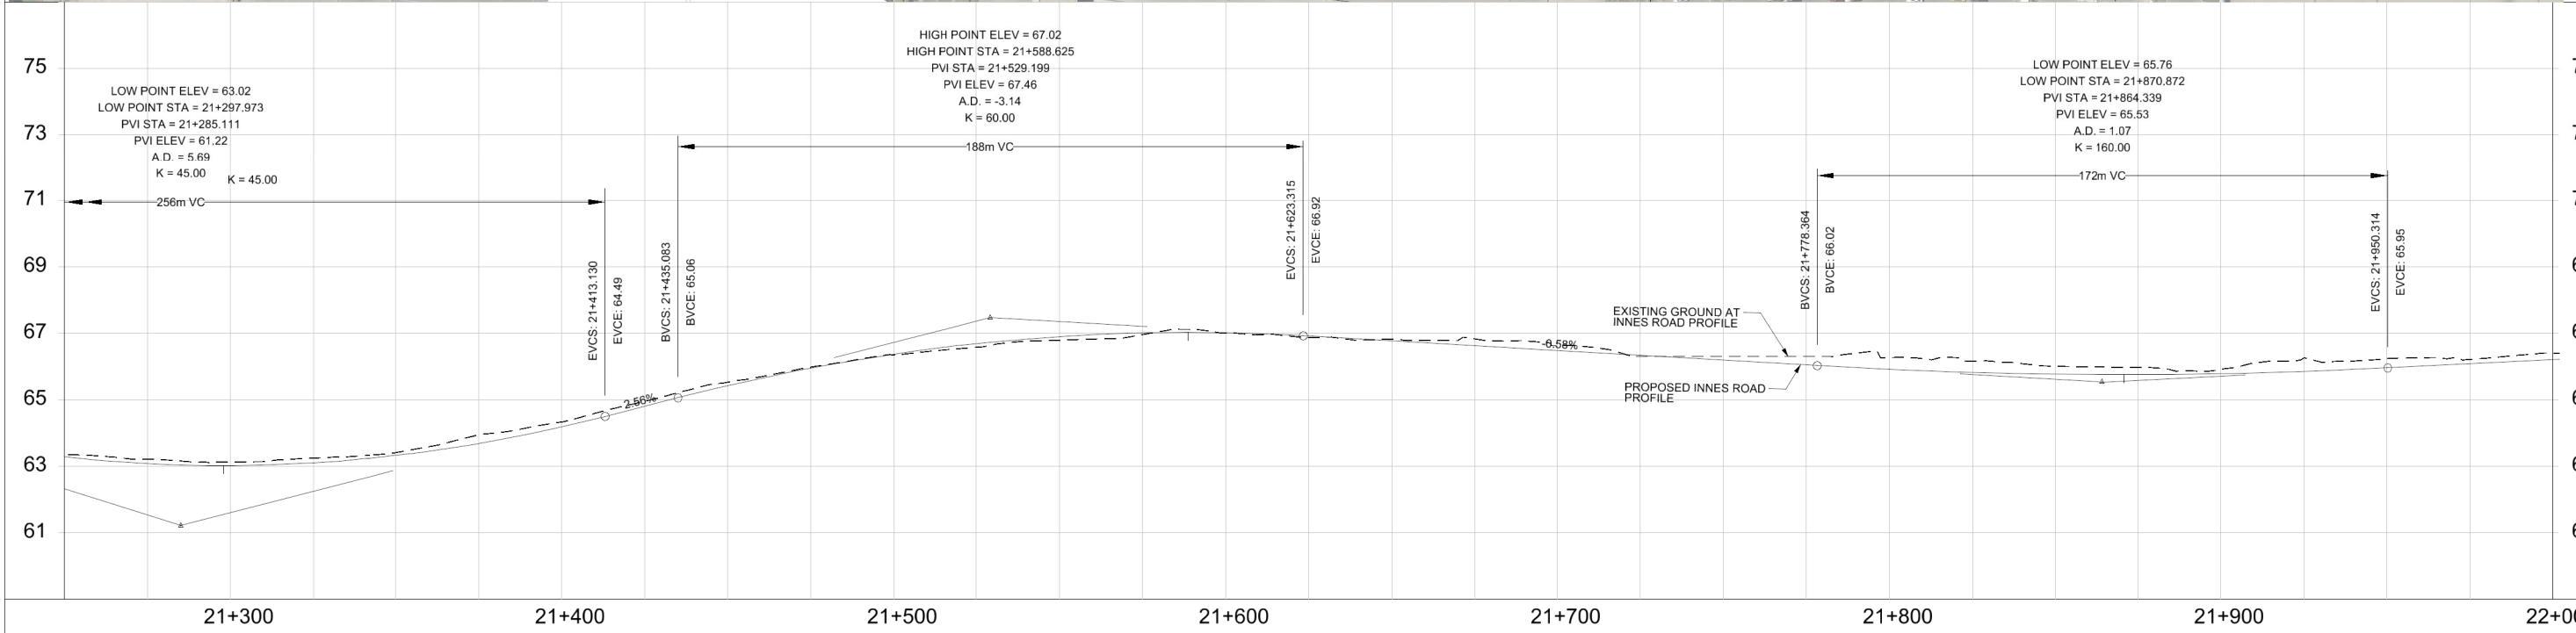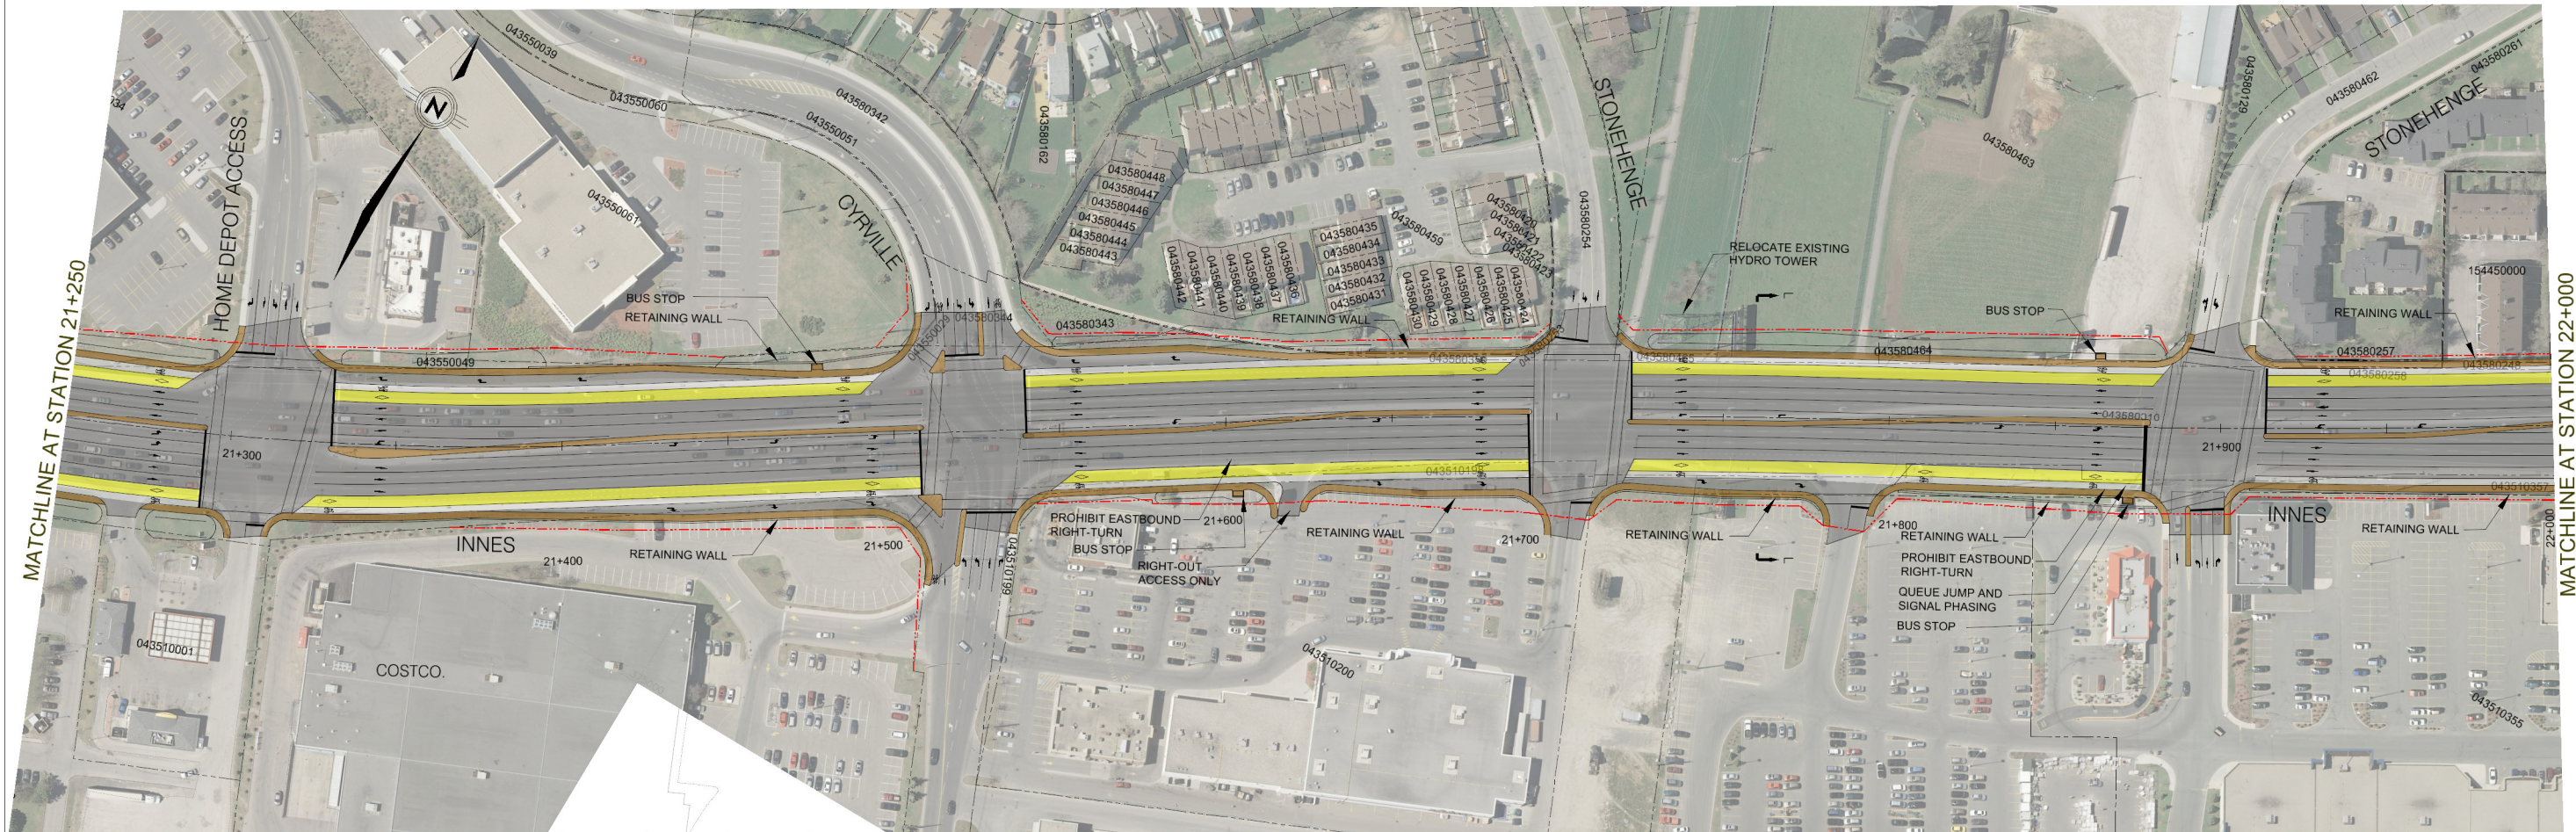

**HOSPITAL LINK AND CUMBERLAND TRANSITWAY WESTERLY PLANNING STUDY**

**LONG TERM (POST 2031) PLAN AND PROFILE**

**STATION 21+250 TO STATION 22+000**

DATE: JULY 2010



SCALE: HORIZONTAL 0m 10m 20m 40m

VERTICAL 0m 1m 2m 4m

DWG: **9-ULT**

**LEGEND**

- BUS LANE
- TRAVEL LANES
- BIKE LANE/ PAVED SHOULDER
- SIDEWALK/ MEDIAN
- MAINTENANCE STRIP/ PATHWAY
- EXISTING PROPERTY LINE
- PROPOSED PROPERTY LINE

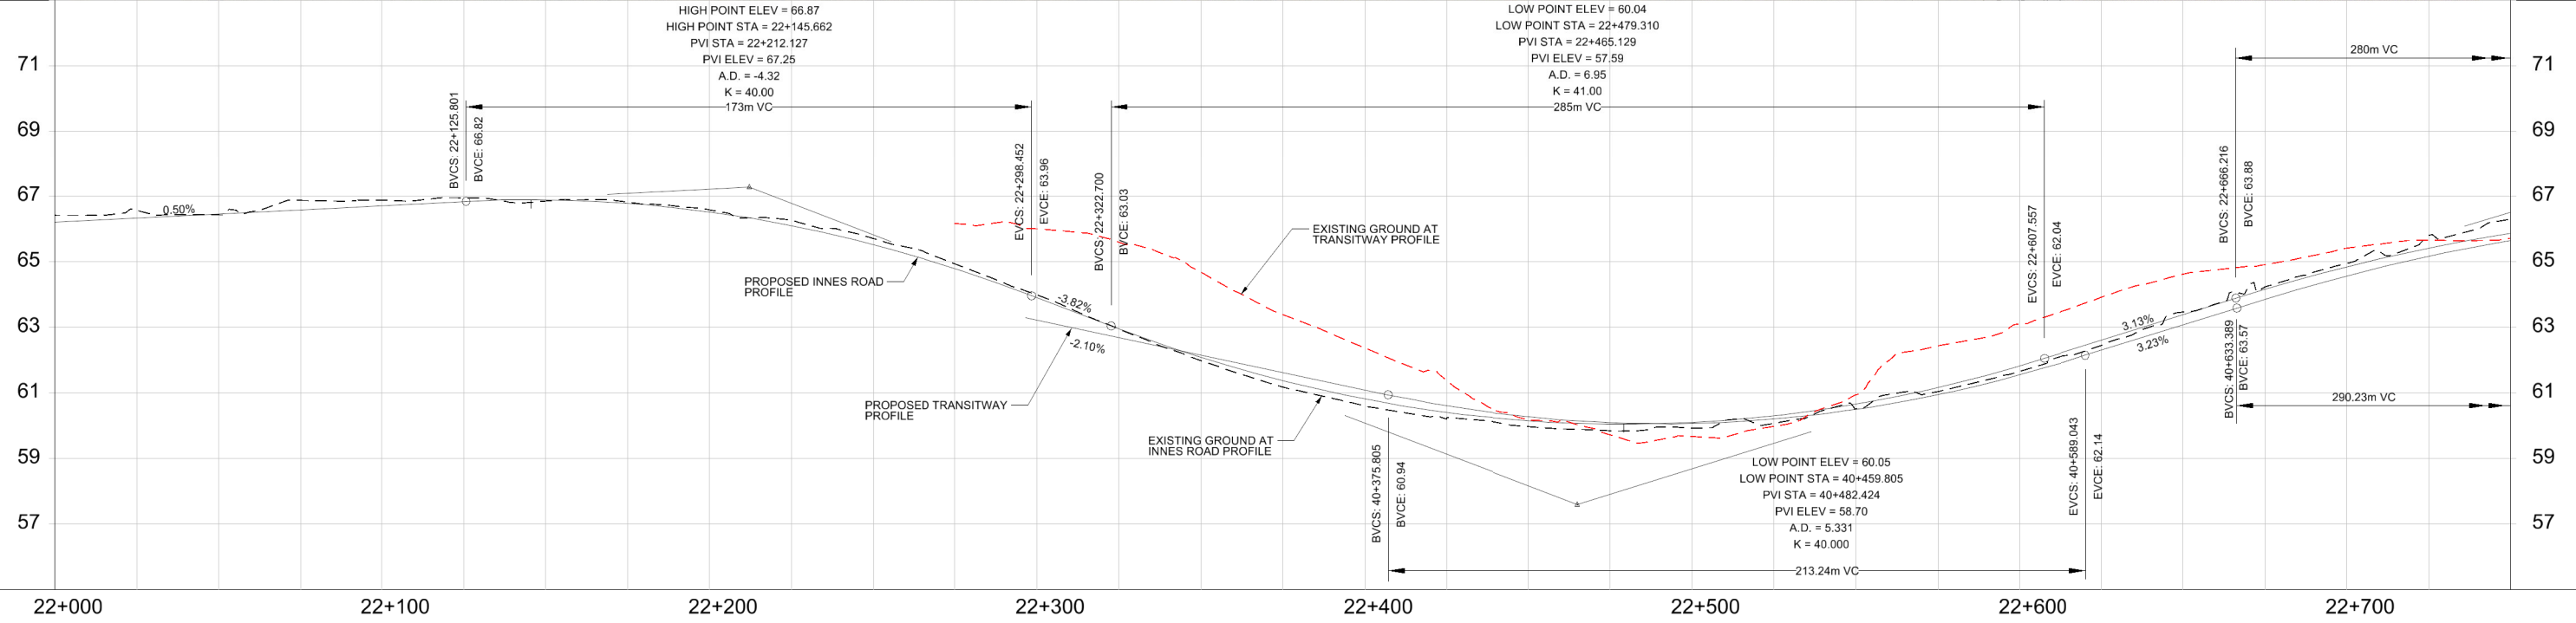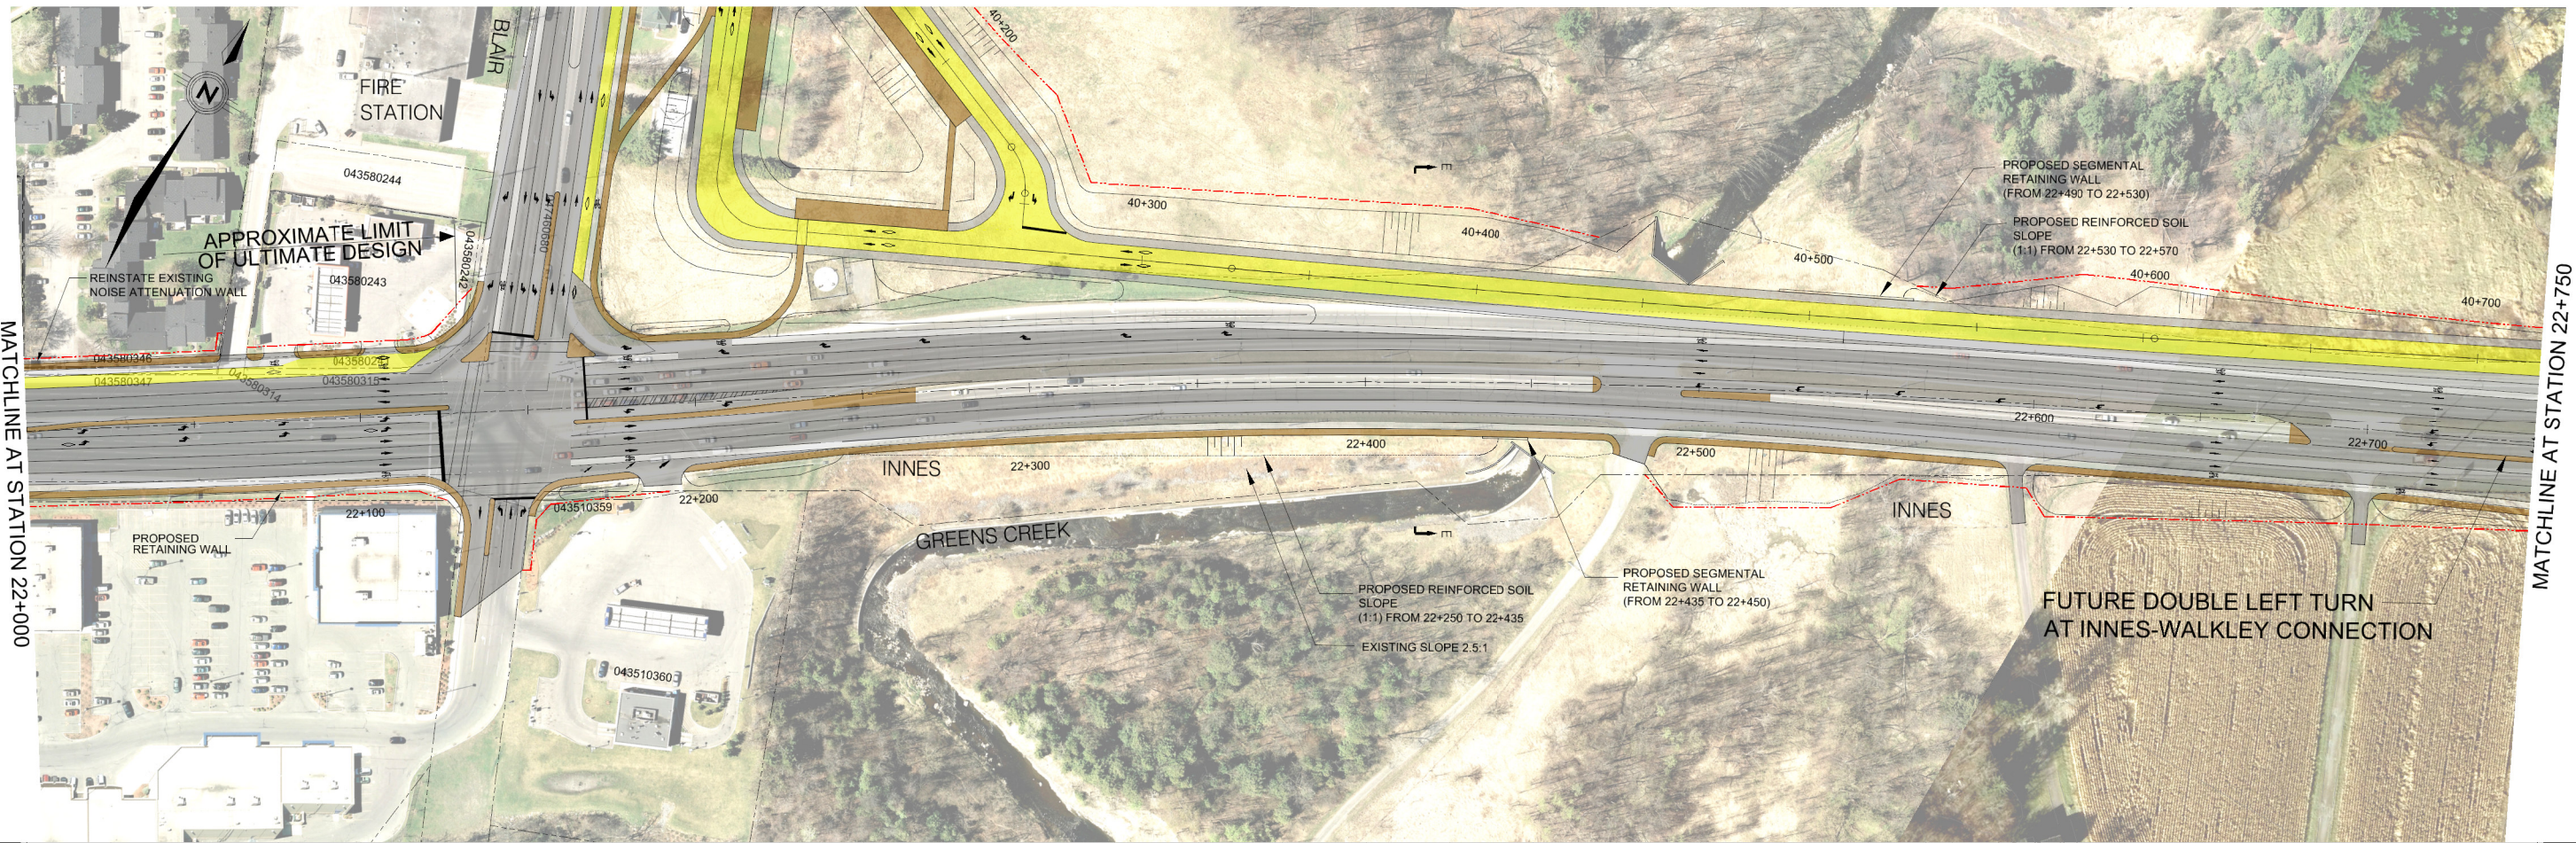

HOSPITAL LINK AND CUMBERLAND TRANSITWAY WESTERLY PLANNING STUDY

LONG TERM (POST 2031) PLAN AND PROFILE

STATION 22+000 TO STATION 22+750

DATE: JULY 2010


SCALE: HORIZONTAL 0m 10m 20m 40m

VERTICAL 0m 1m 2m 4m


DWG: 10-ULT

**LEGEND**

- BUS LANE
- TRAVEL LANES
- BIKE LANE/ PAVED SHOULDER
- SIDEWALK/ MEDIAN
- MAINTENANCE STRIP/ PATHWAY
- EXISTING PROPERTY LINE
- PROPOSED PROPERTY LINE

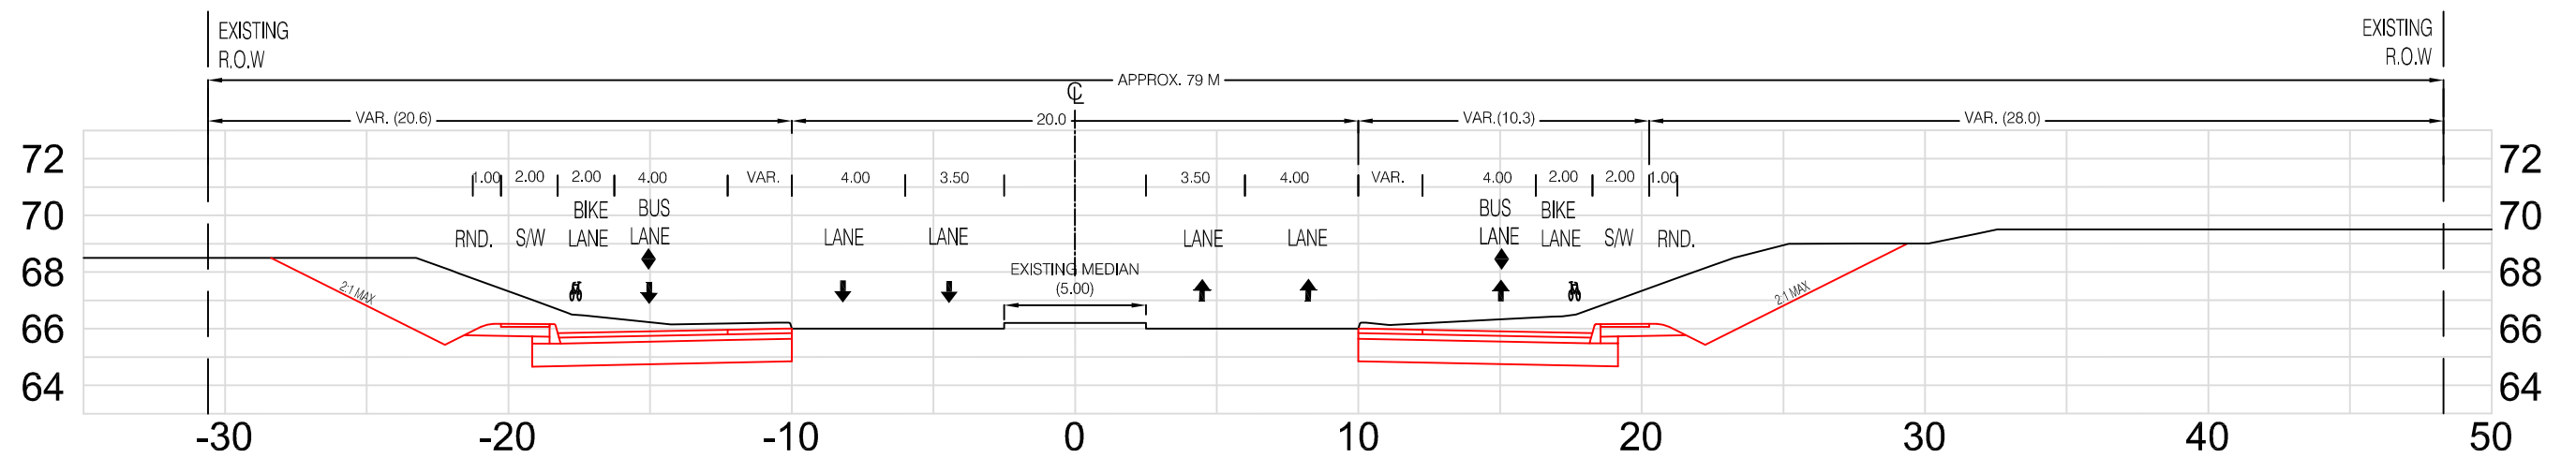

K-K: STA. 20+200

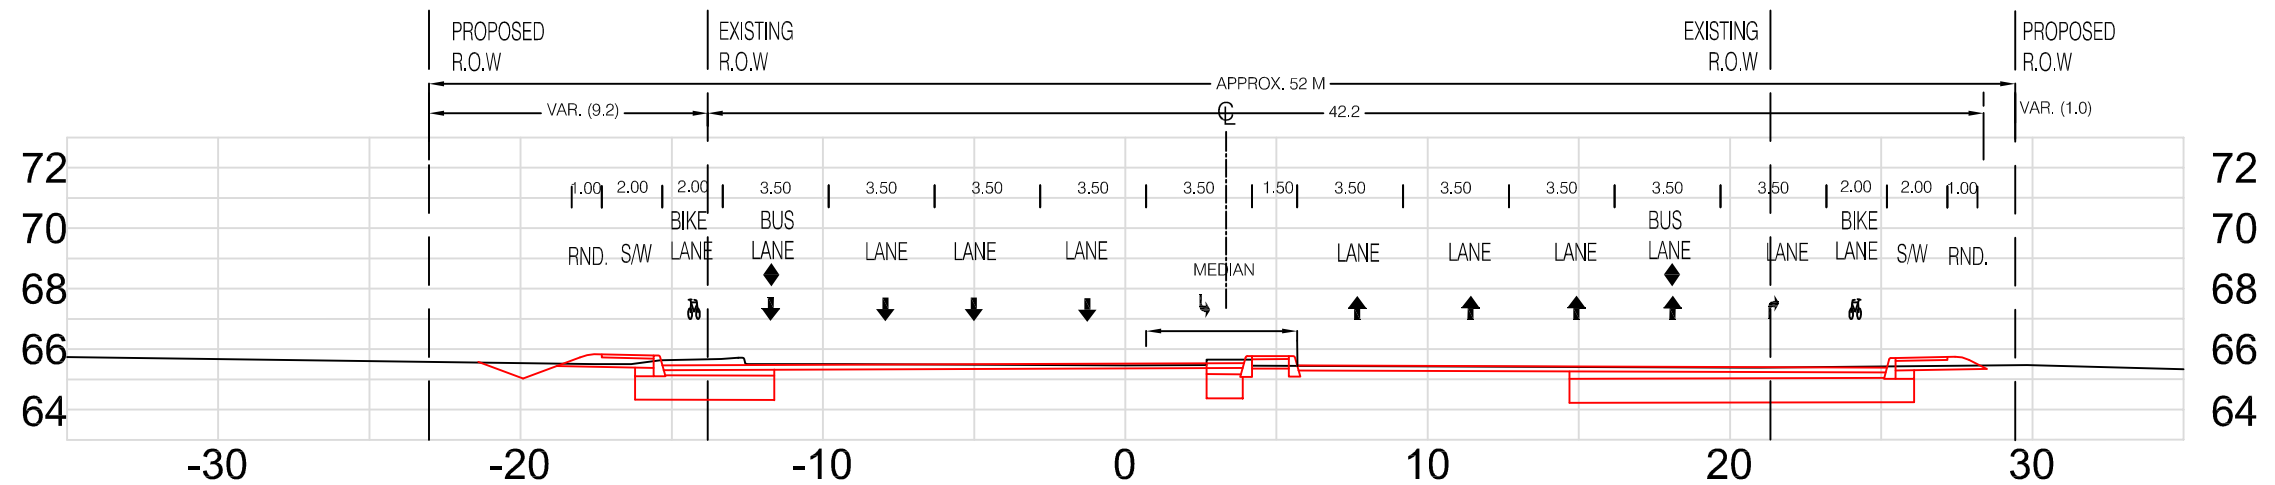

L-L: STA. 21+750



HOSPITAL LINK AND CUMBERLAND TRANSITWAY WESTERLY PLANNING STUDY  
 LONG TERM (POST 2031)  
 TYPICAL CROSS-SECTION  
 SECTION 2 BUS LANES- INNES ROAD

DATE: JULY 2010  
 SCALE: HORIZONTAL 1:25  
 VERTICAL 1:5  
 DWG: TS 8-ULT