

REGIONAL MUNICIPALITY OF OTTAWA-CARLETON  
MUNICIPALITÉ RÉGIONALE D'OTTAWA-CARLETON

REPORT  
RAPPORT

Our File/N/Réf.           **12 18-96-70030-000**  
Your File/V/Réf.

DATE                        30 May 1997

TO/DEST.                 Coordinator  
Corporate Services and Economic Development Committee

FROM/EXP.                Planning and Development Approvals Commissioner

SUBJECT/OBJET           **SALE OF SURPLUS PROPERTY**  
**1122 ALENMEDE CRESCENT**  
**CITY OF OTTAWA**

---

**DEPARTMENTAL RECOMENDATIONS**

**That the Corporate Services and Economic Development Committee and Council:**

- 1.     Declare the property described as part of the west part of Lot 22, Plan M177, municipally known as 1122 Alenmede Crescent, City of Ottawa, surplus to Regional needs;**
- 2.     Approve the sale of the said surplus property to Delwin and Debbie Hoelke for the amount of \$107,000.00 pursuant to an agreement of Purchase and Sale that has been received.**

**BACKGROUND**

Regional Council, at its meeting of August 12, 1992 (Report 30, Item 30), authorized the acquisition of residential properties identified as being wholly or partially required for the West Transitway Extension Project. The properties were purchased in advance of need to avoid causing any undue hardships to affected homeowners. Seventeen residential properties along Alenmede Crescent were acquired and were rented. One of the acquired properties, less the transitway requirements, has been sold, thereby recovering a portion of the Region's initial cost.

The subject property is legally described as being part of Lot 22, Plan M177, City of Ottawa and is municipally known as 1122 Alenmede Crescent. It consists of a 1,234 square foot, 2 storey semi-detached residence. Pursuant to Regional Council's direction, the property was aquired in July of 1993, in advance of need, to avoid undue hardship to the owners. Approximately 6 metres of the rear of the property will be retained for the future transitway and the property is being sold minus this requirement. The surplus as well as the requirement is shown on the attached sketch. The prospective purchasers have been made fully aware of the permanent and construction easements that will be needed for the construction of the transitway.

The property was listed for sale through the Real Estate Board of Ottawa-Carleton and resulted in an offer from Delwin and Debbie Hoelke in the amount of \$107,000. Prior to the listing the property was valued and the offer is in accordance with the independant appraisal.

#### CONSULTATION

In accordance with existing polices, the availability of the property was circulated within the corporation to determine whether there was any interest in its use. No interest was shown. The property was subsequently listed with the Real Estate Board of Ottawa-Carelton on its multiple listing service.

#### FINANCIAL STATEMENT

This transaction represents a revenue of \$107,000 to the Corporation.

The offer is considered to be fair and reasonable and is recommended for acceptance.


*Approved by  
Nick Tunnacliffe, MCIP, RPP*

LJN/

#### FINANCE COMMENT

Proceeds from the sale of this property will be credited to Account No. 942-30626

*Approved by T. Fedec  
on behalf of the Finance Commissioner*

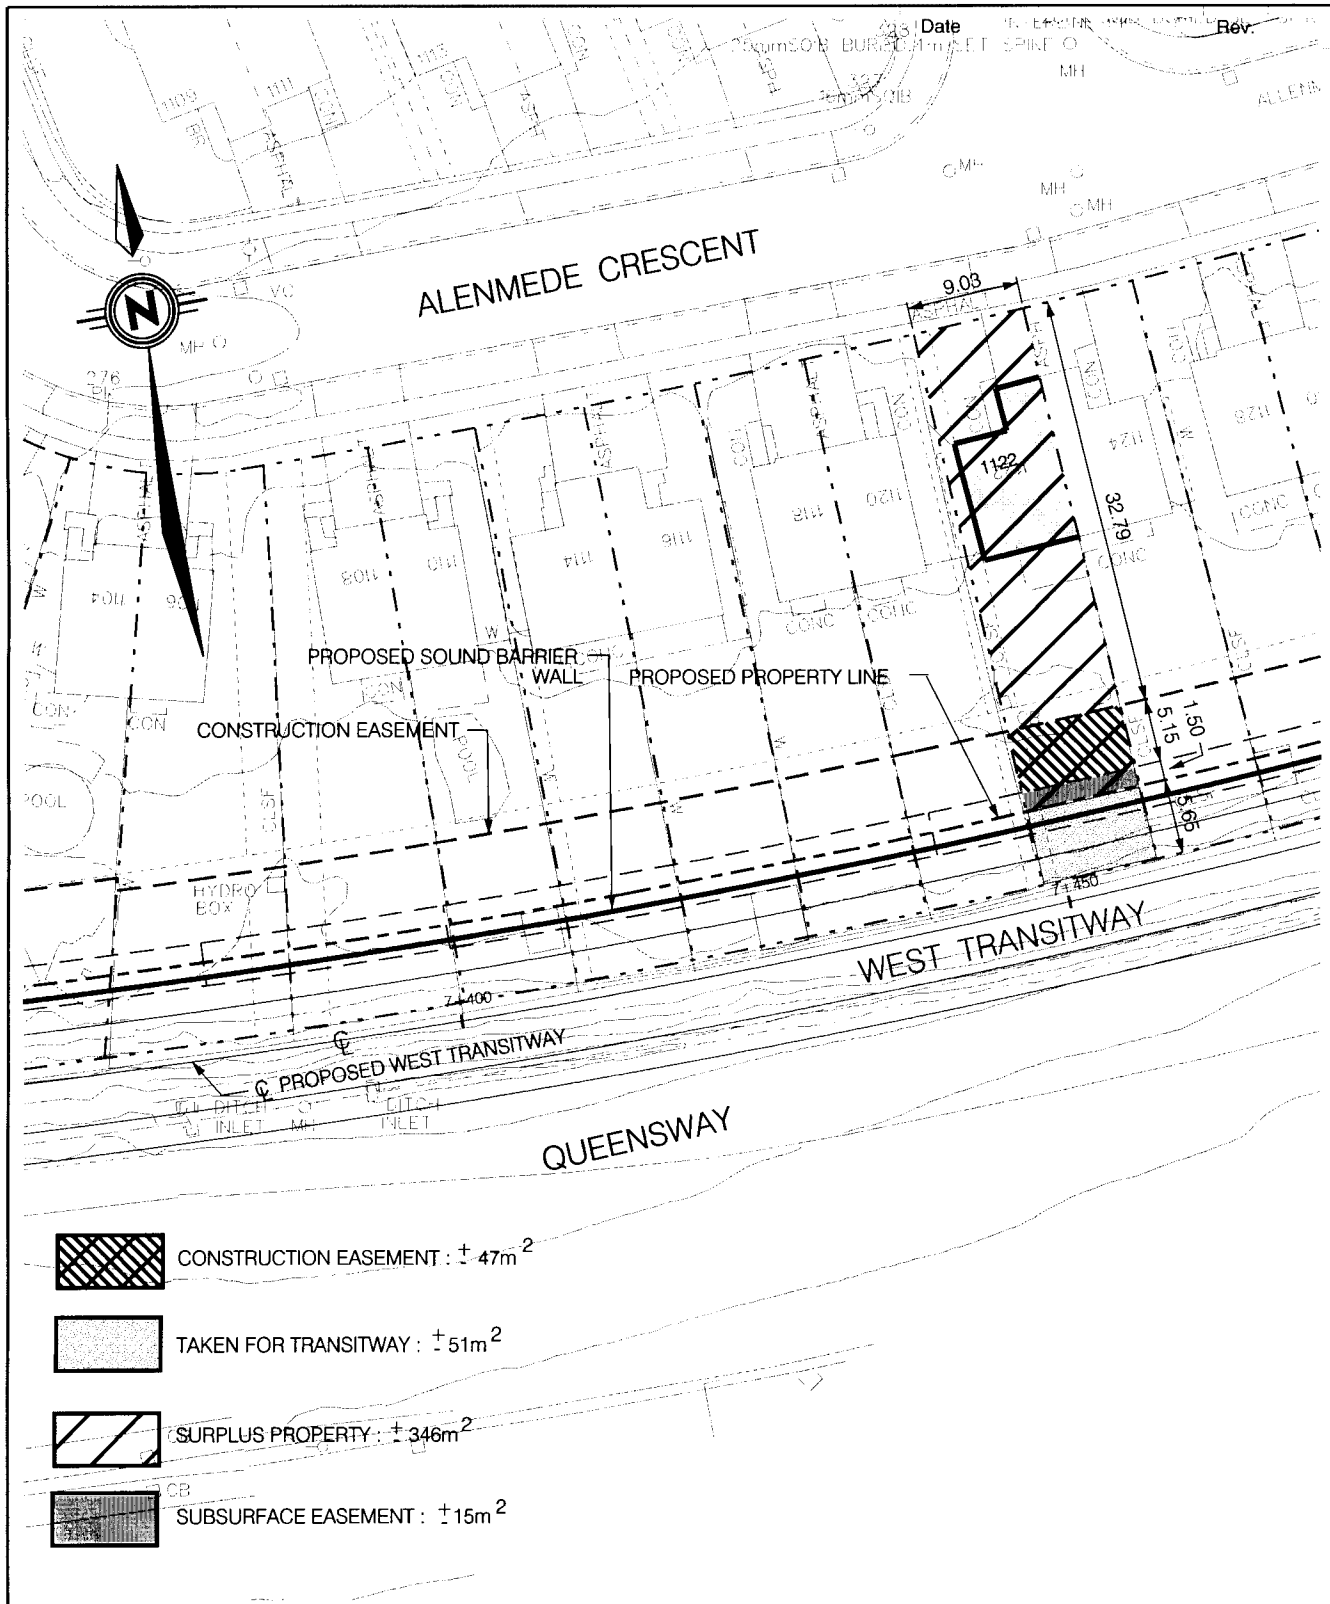

# OTTAWA-CARLETON

Environment and Transportation Department

## WEST TRANSITWAY SOUTHWEST TRANSITWAY TO ACRES ROAD 1122 ALENMEDE CRESCENT PROPERTY DISPOSAL

Drawn: R.B.H. Date: Sept./96

Chk'd: M.J.R. Scale: N.T.S.

TRANSITWAY BRANCH

J. MILLER, P.Eng.  
Director Engineering Division

**RT-2245**