


## **Section A - B location of 1.2 metre pipe rail fencing**

Document 1- Site Plan

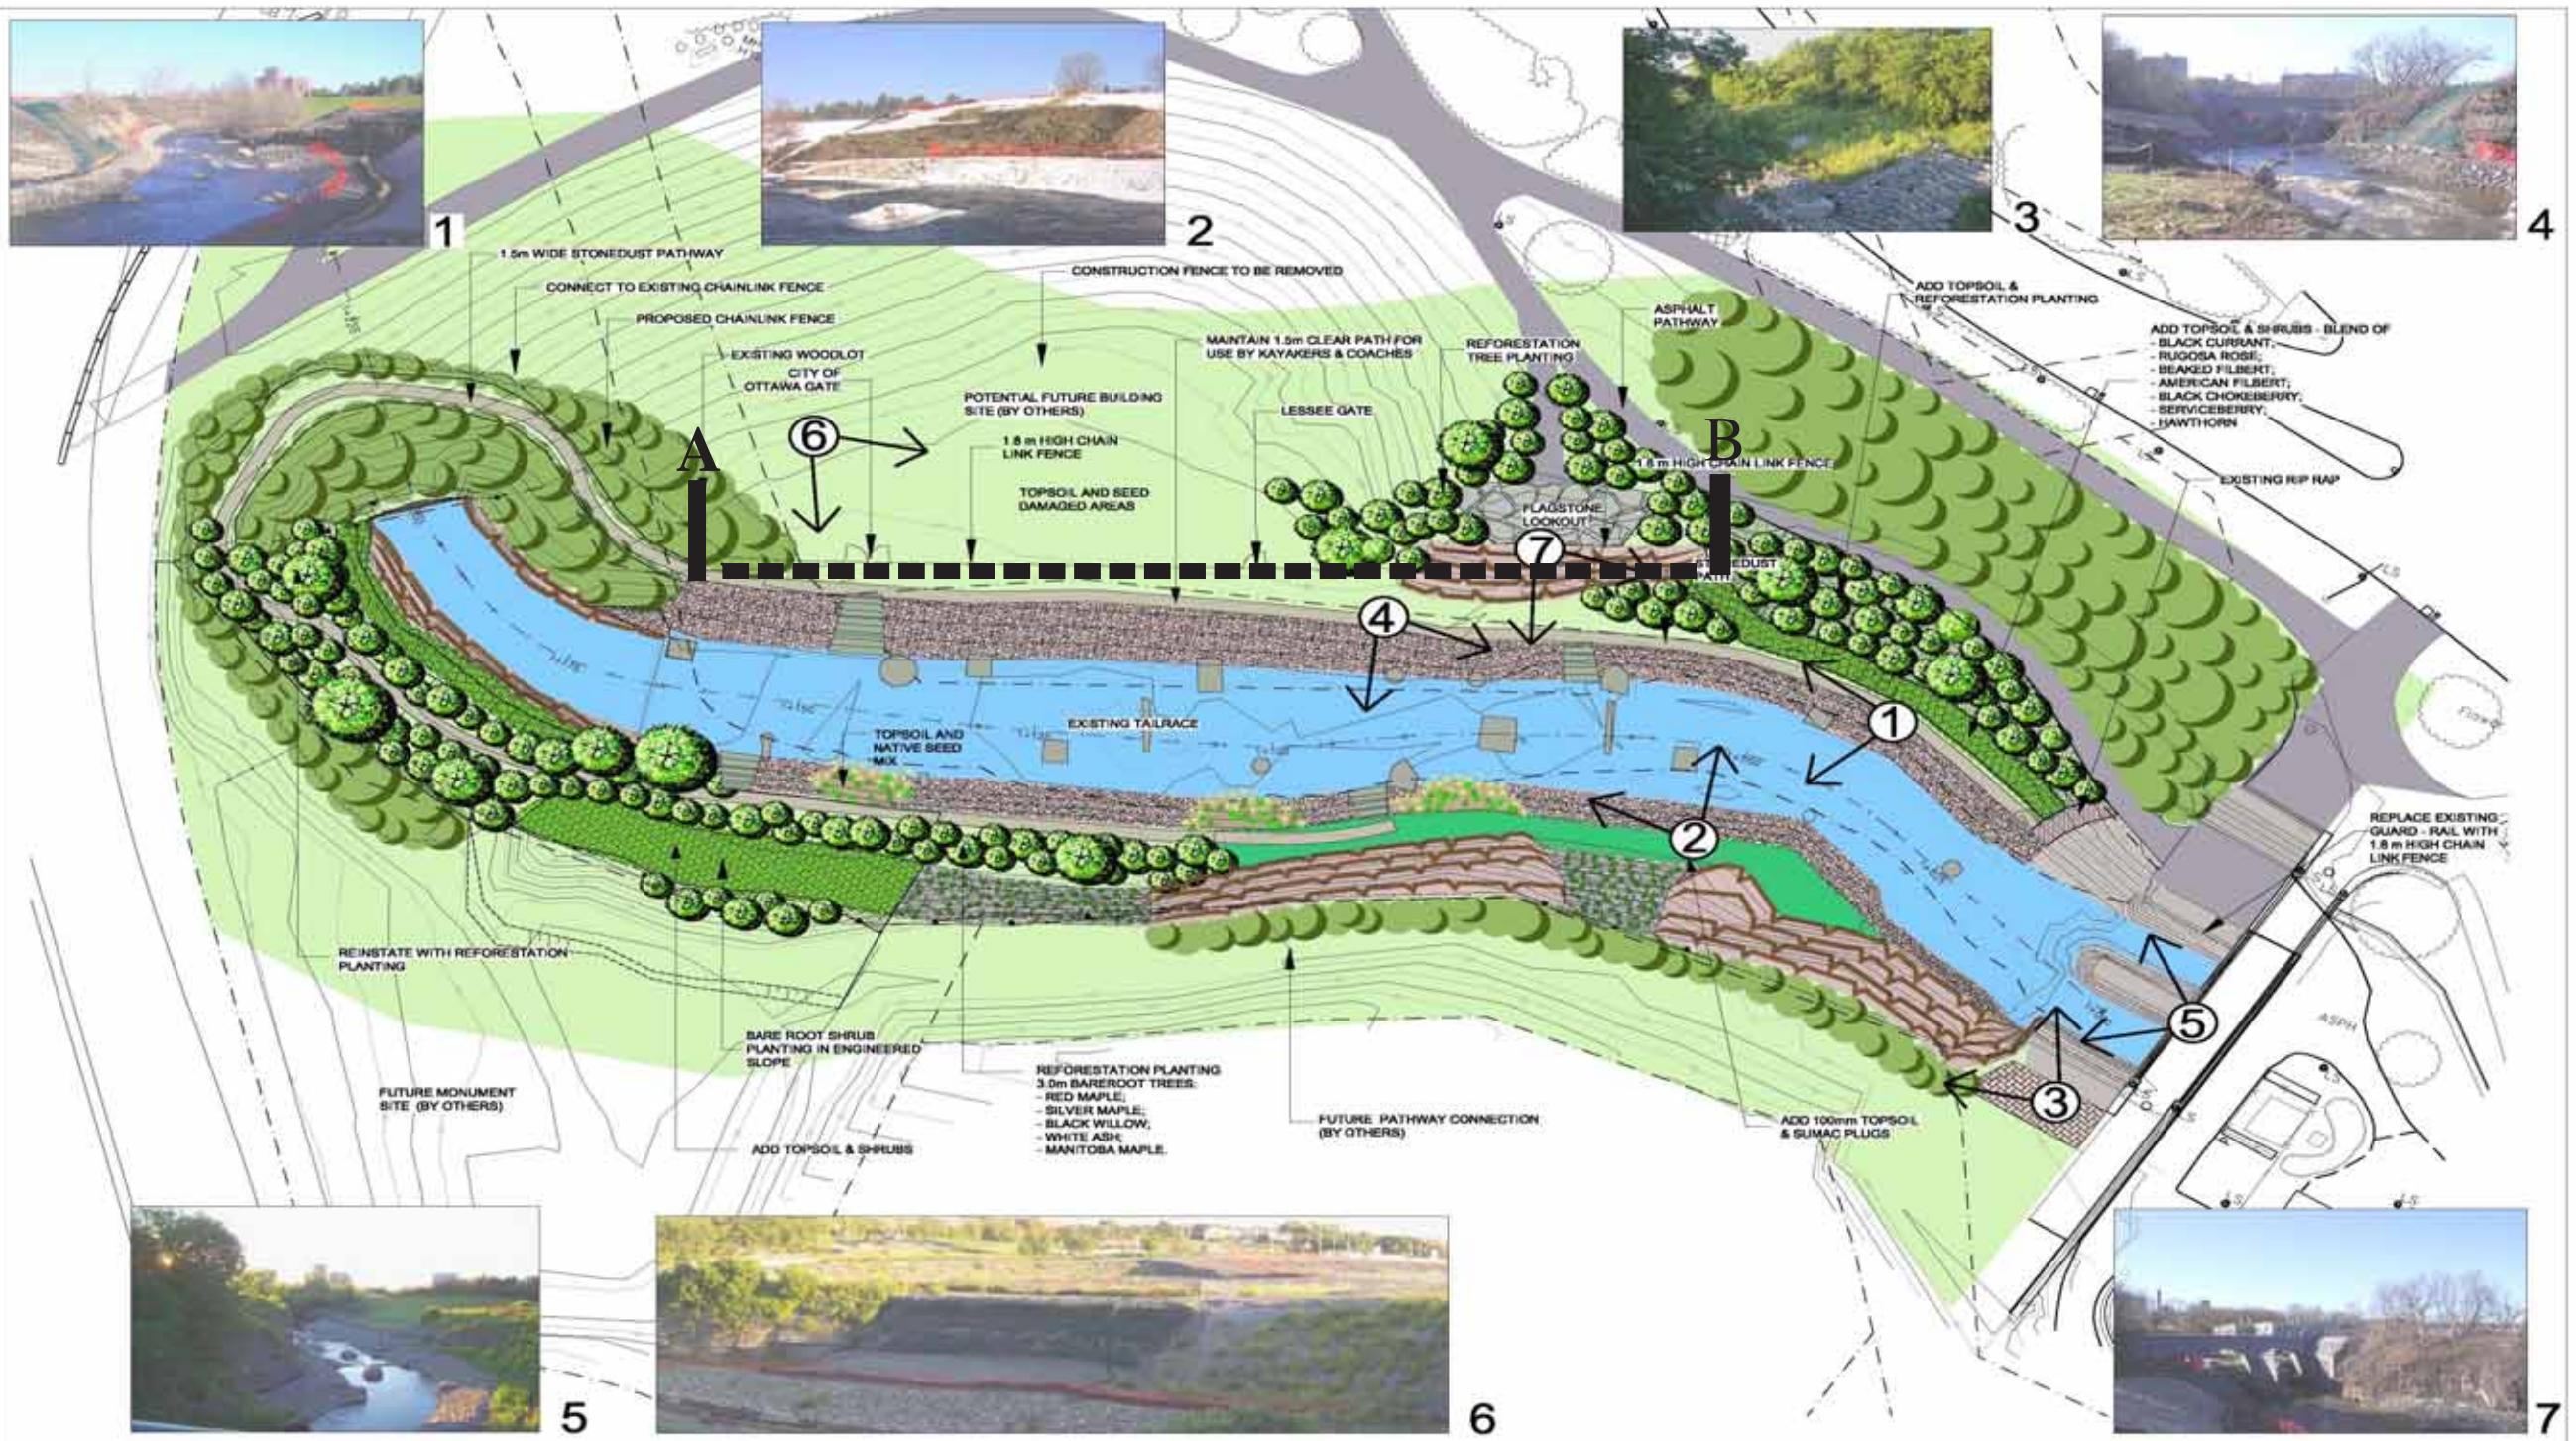

Ottawa

# **Fleet Street Pumping Station Improvements**

## **Tailrace - Phase 4 - Restoration**

**Robinson  
Consultants**

10 SEPTEMBER  
WILDERNESS  
WEEKLY