

Legend:

	Edge of Pavement
	Transit Centreline
	Pavement Marking
	Bike Lane
	Road Lane
	Transit Platform
	Park and Ride Location
	Structure Outline

West Transitway Connection
Fernbank to Terry Fox

0m 25 50 100 150
HORIZONTAL


2.5 5 10 15
VERTICAL



Plan/Profile
6+760 - 7+150

Sheet
6-1

File Name: H:\S01\03066\TOD\DWG\S01-Functional Design\West Transit\Sheets\Sheet_02.dgn Last Saved: July 27, 2010

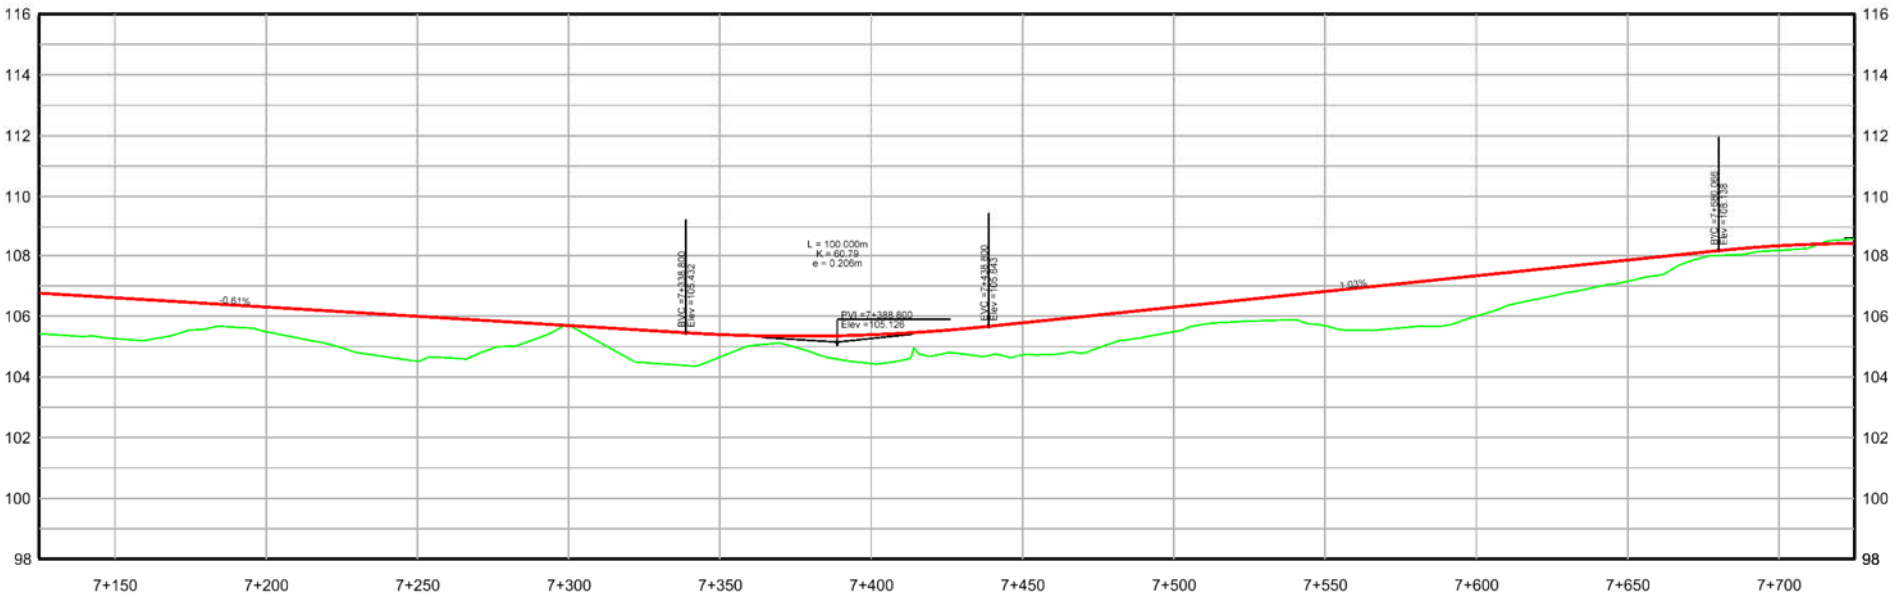

Legend:

	Edge of Pavement
	Transit Centreline
	Pavement Marking
	Bike Lane
	Road Lane
	Transit Platform
	Park and Ride Location
	Structure Outline

West Transitway Connection Fernbank to Terry Fox



0m 25 50 100 150 HORIZONTAL
 2.5 5 10 15 VERTICAL



Plan/Profile
7+150 - 7+700

Sheet
6-2

File Name: H:\S01\030661\03\DWG\SD1-Funcional Design\Sheet\Sheet - 03.Dgn
Last Saved: July 27, 2010

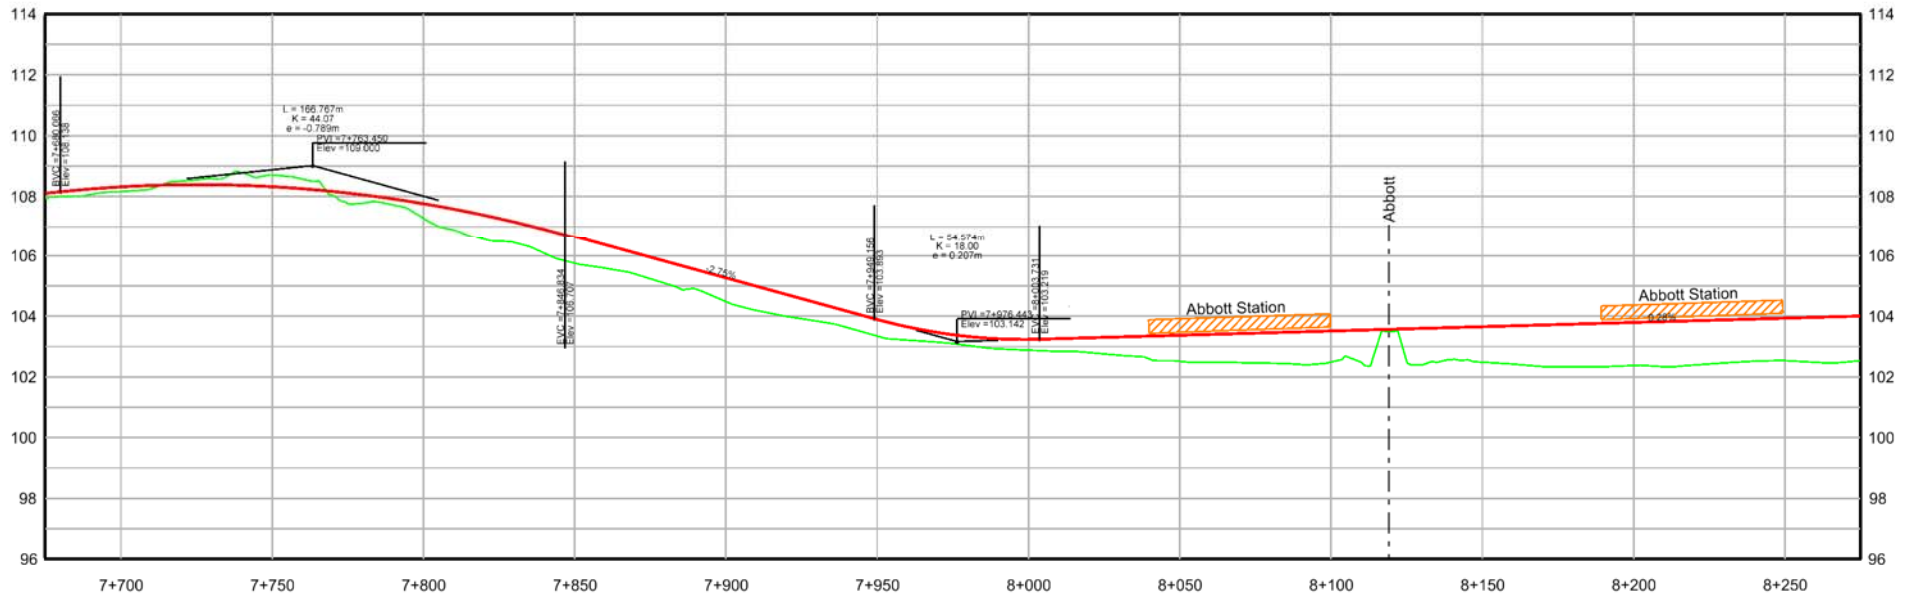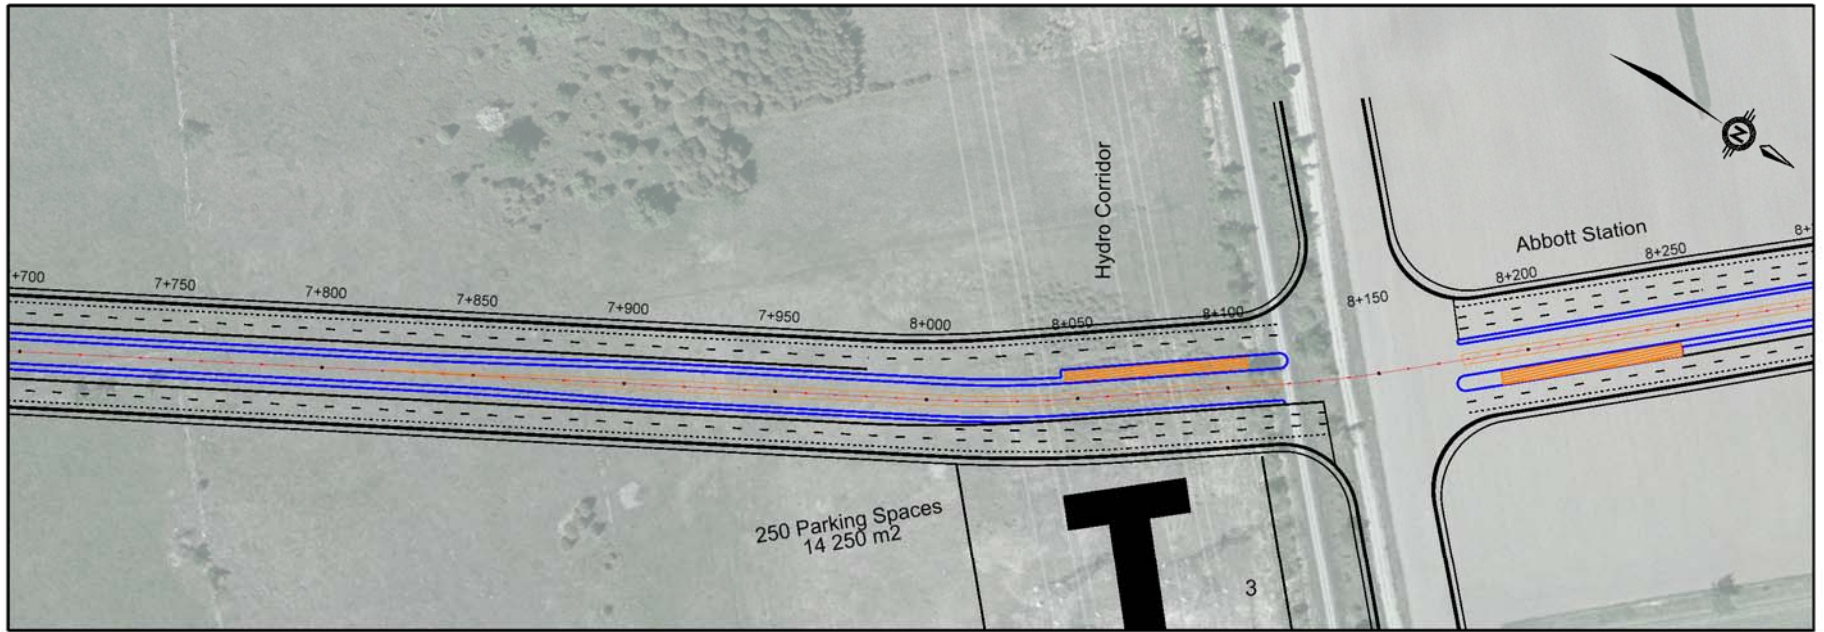

Legend:

	Edge of Pavement
	Transit Centreline
	Pavement Marking
	Bike Lane
	Road Lane
	Transit Platform
	Park and Ride Location
	Structure Outline

West Transitway Connection Fernbank to Terry Fox




0m 25 50 100 150
2.5 5 10 15



Plan/Profile
7+700 - 8+250

Sheet
6-3

File Name: H:\S01\03066\01\001\DWG\S01-Functional Design\Sheet\Sheet-04.Dgn Last Saved: July 27, 2010

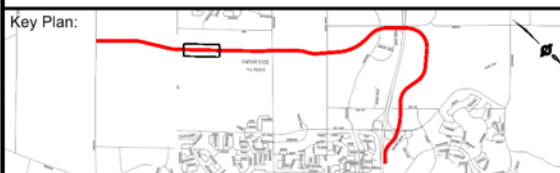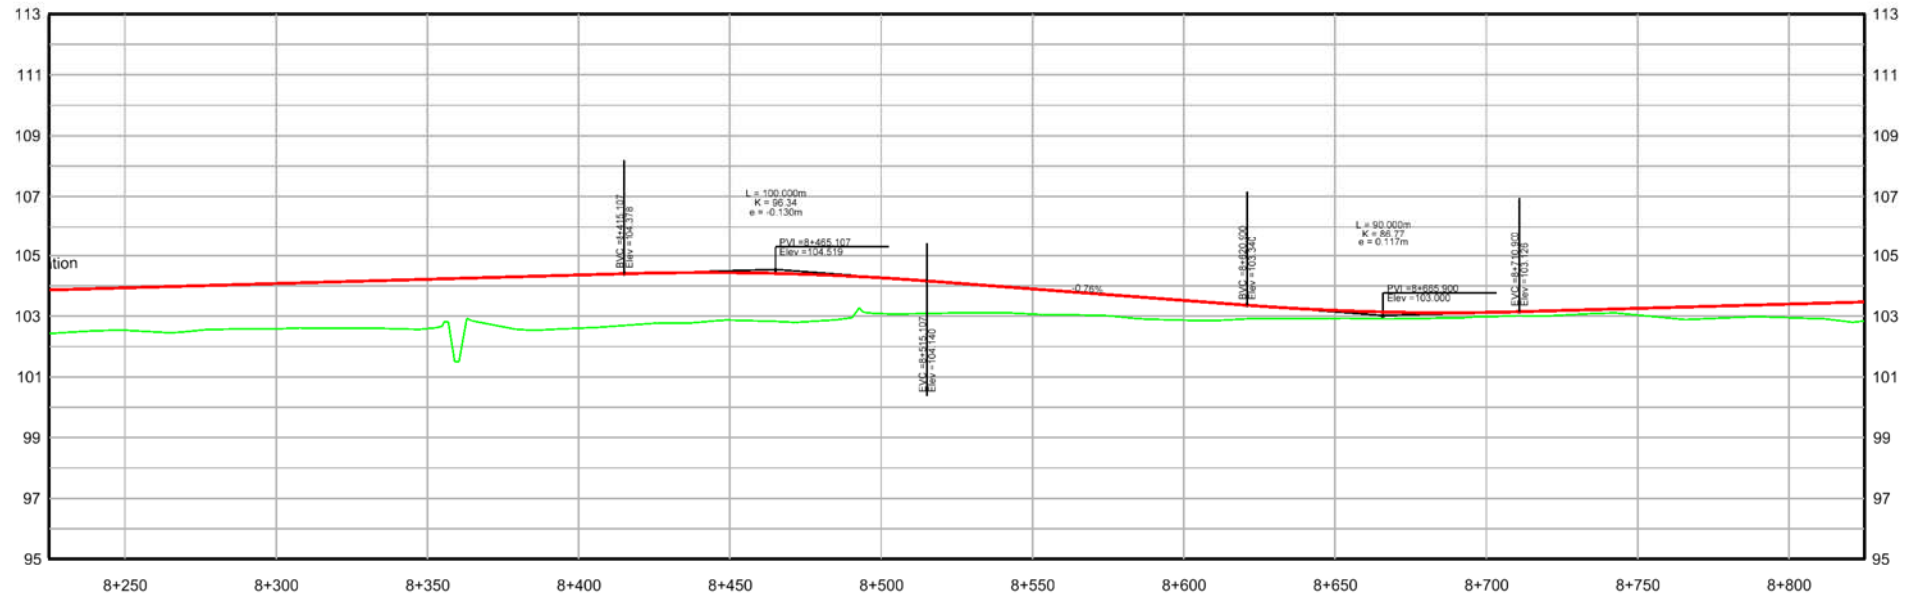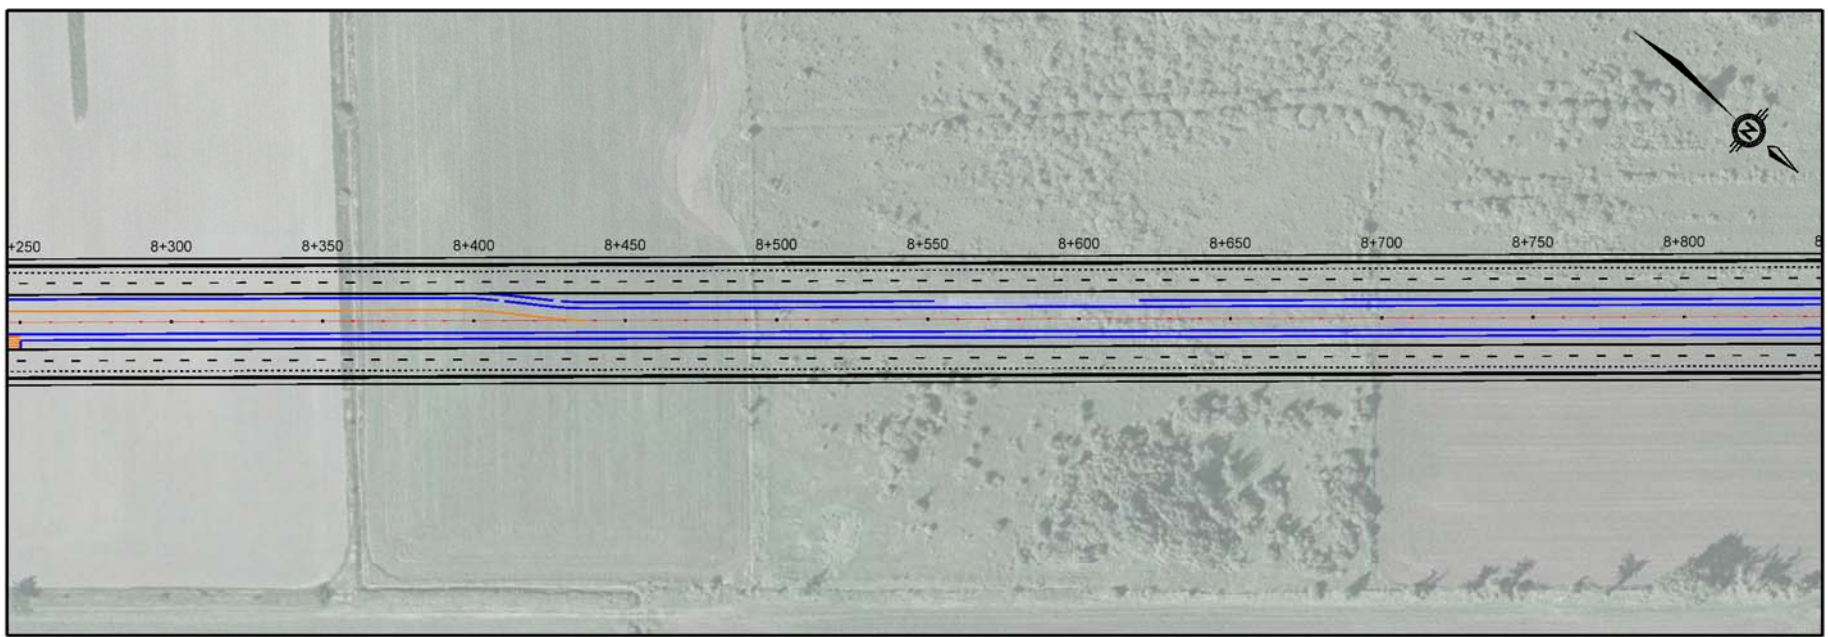

Legend:

	Edge of Pavement
	Transit Centreline
	Pavement Marking
	Bike Lane
	Road Lane
	Transit Platform
	Park and Ride Location
	Structure Outline

West Transitway Connection Fernbank to Terry Fox




HORIZONTAL
VERTICAL



Plan/Profile
8+250 - 8+800

Sheet
6-4

File Name: H:\S01\03\66\01\001\DWG\S01-Functional Design\West Transit\Sheets\Sheet - 06.Dgn
Last Saved: July 27, 2010

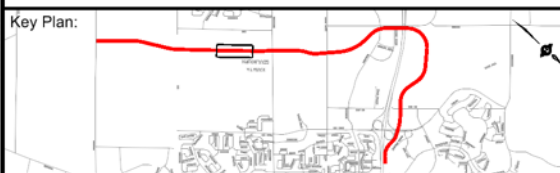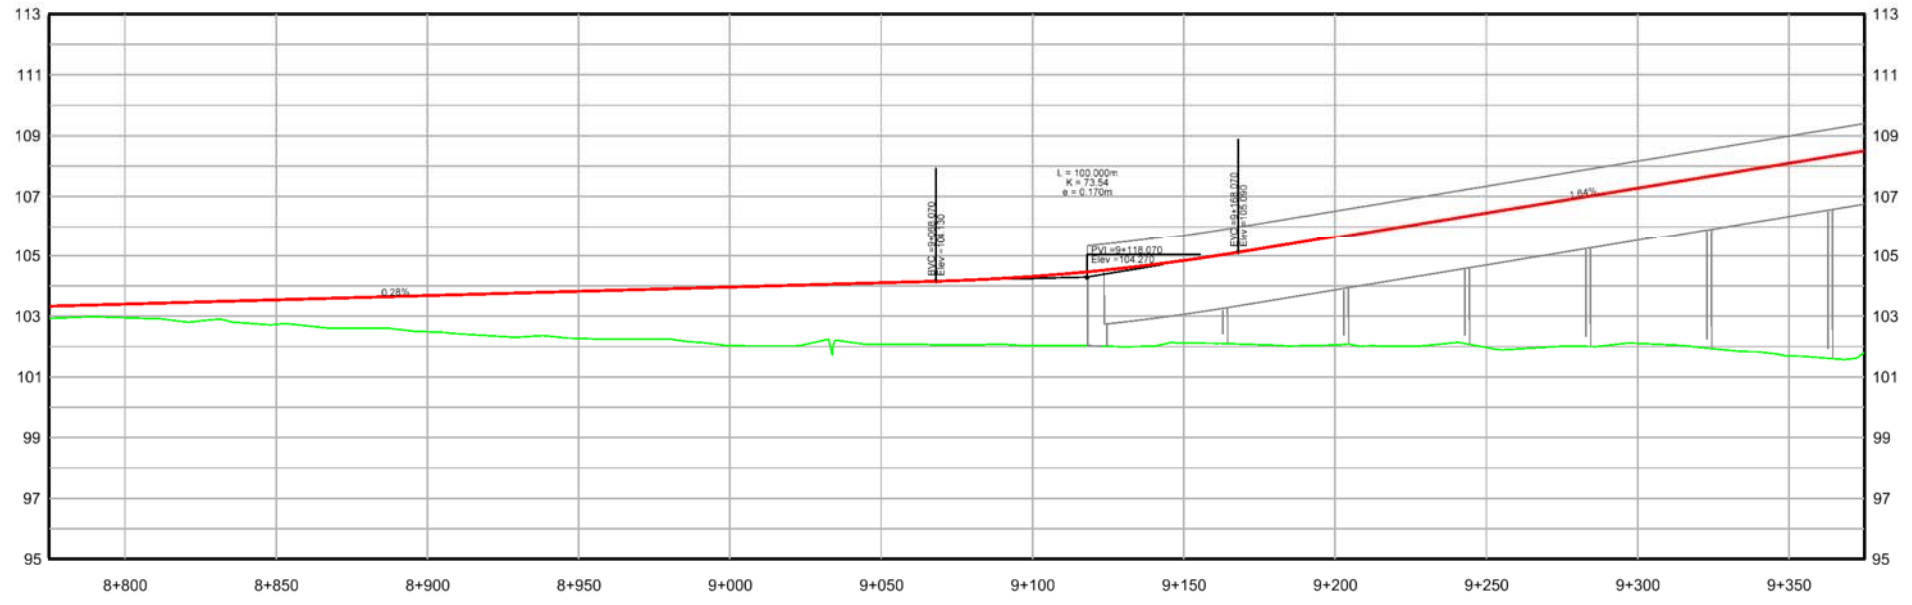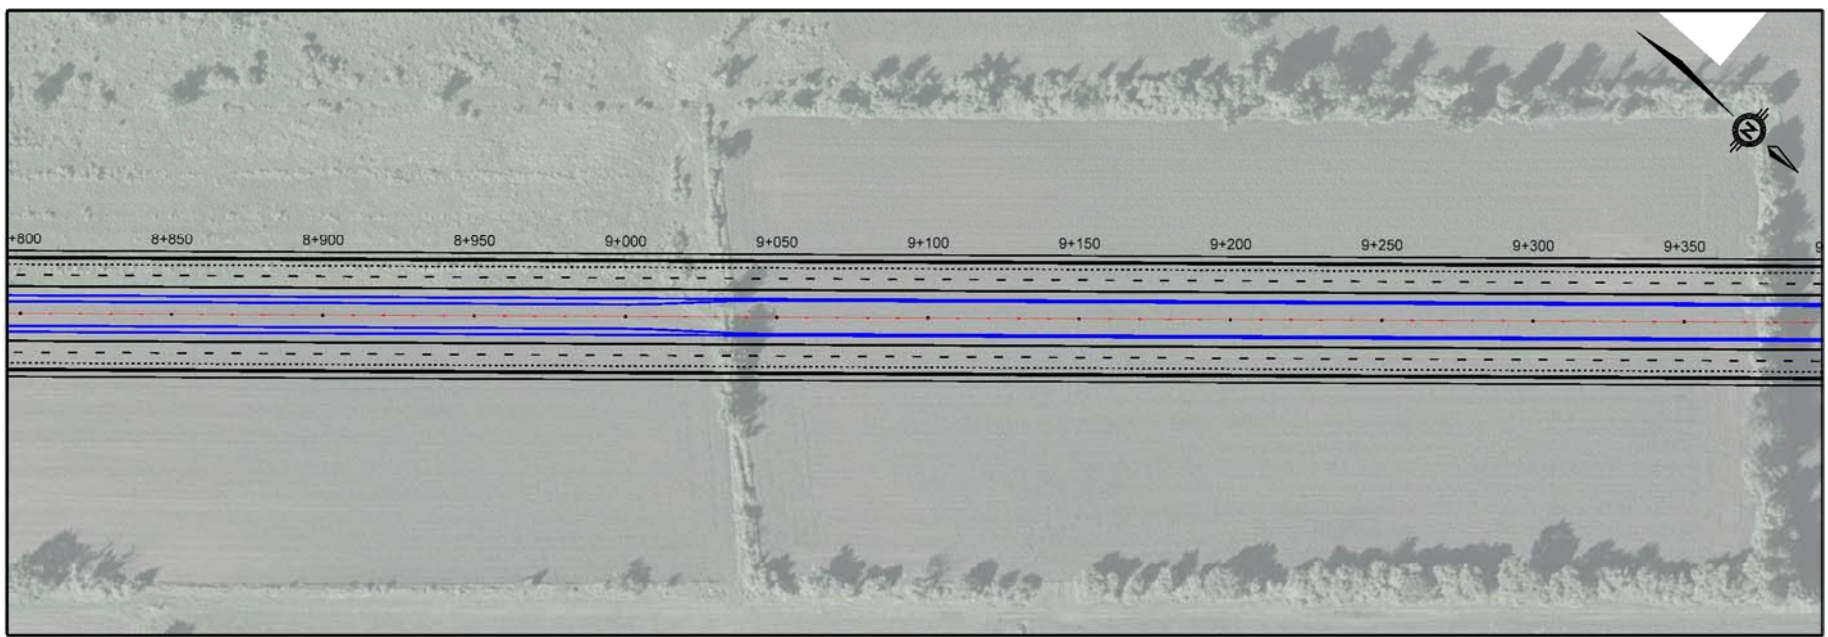

Legend:

	Edge of Pavement
	Transit Centreline
	Pavement Marking
	Bike Lane
	Road Lane
	Transit Platform
	Park and Ride Location
	Structure Outline

West Transitway Connection Fernbank to Terry Fox

HORIZONTAL

VERTICAL





Plan/Profile
8+800- 9+350

Sheet
6-5

Last Saved: July 27, 2010

File Name: H:\S01\030661\03\DWG\S01-Funcional Design\West Transit\Sheets\Sheet_06.Dgn

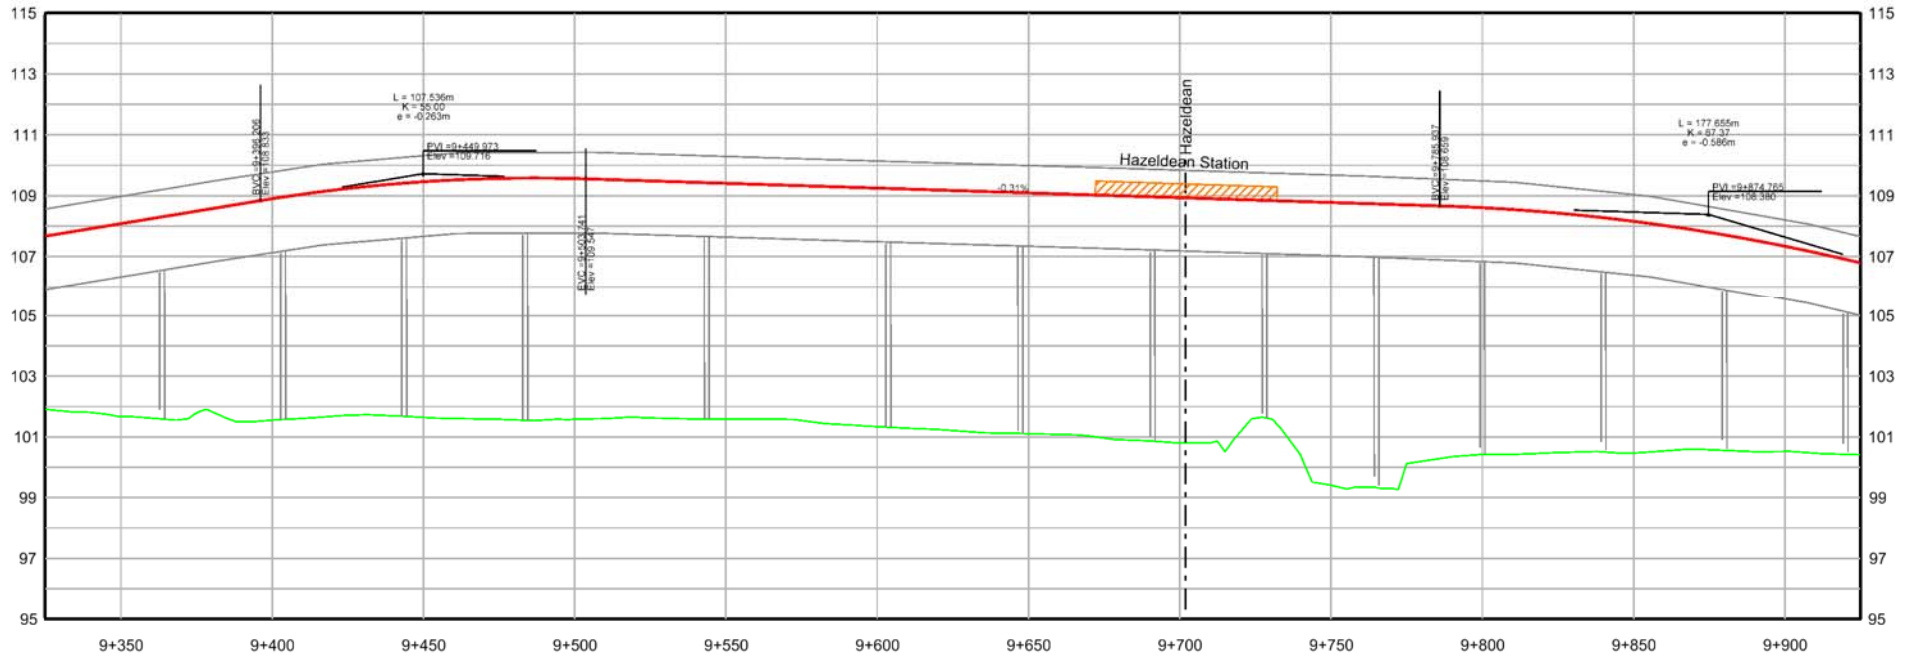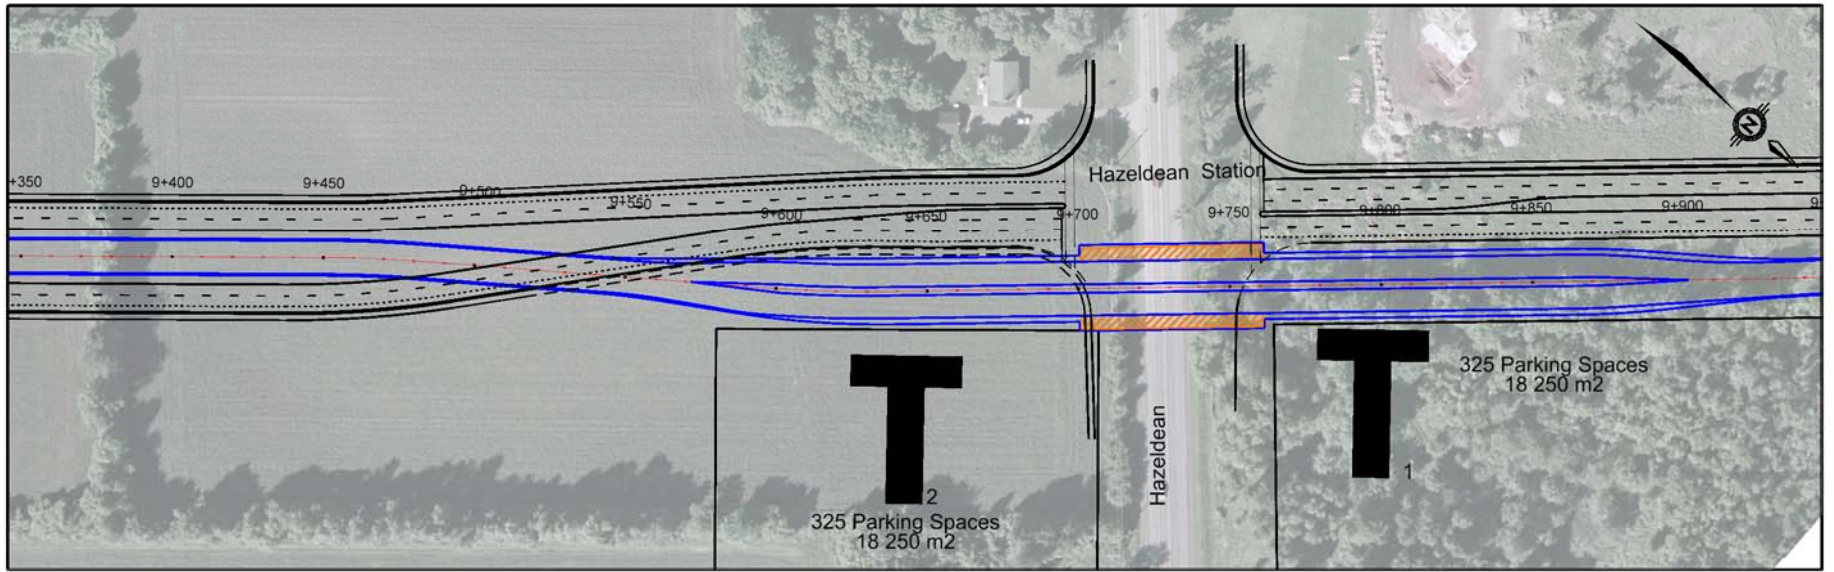

Legend:

	Edge of Pavement
	Transit Centreline
	Pavement Marking
	Bike Lane
	Road Lane
	Transit Platform
	Park and Ride Location
	Structure Outline

West Transitway Connection
Fernbank to Terry Fox

0m 25 50 100 150
HORIZONTAL



2.5 5 10 15
VERTICAL



Plan/Profile
9+350 - 9+900

Sheet
6-6

File Name: H:\S01\030661\03\DWG\501-Functional Design\West Transit\Sheets\Sheet_08.Dgn Last Saved: July 27, 2010

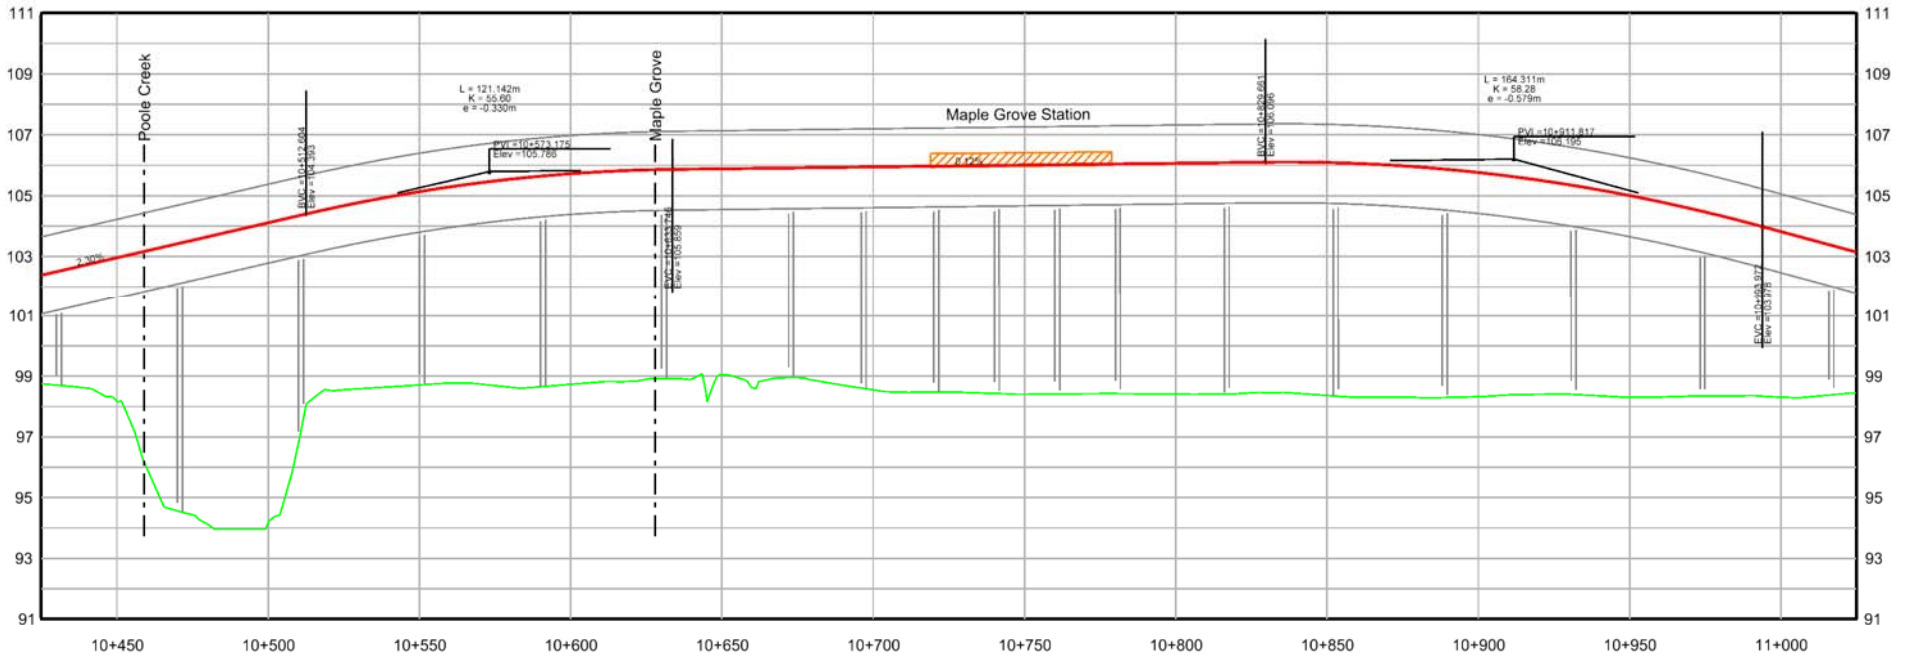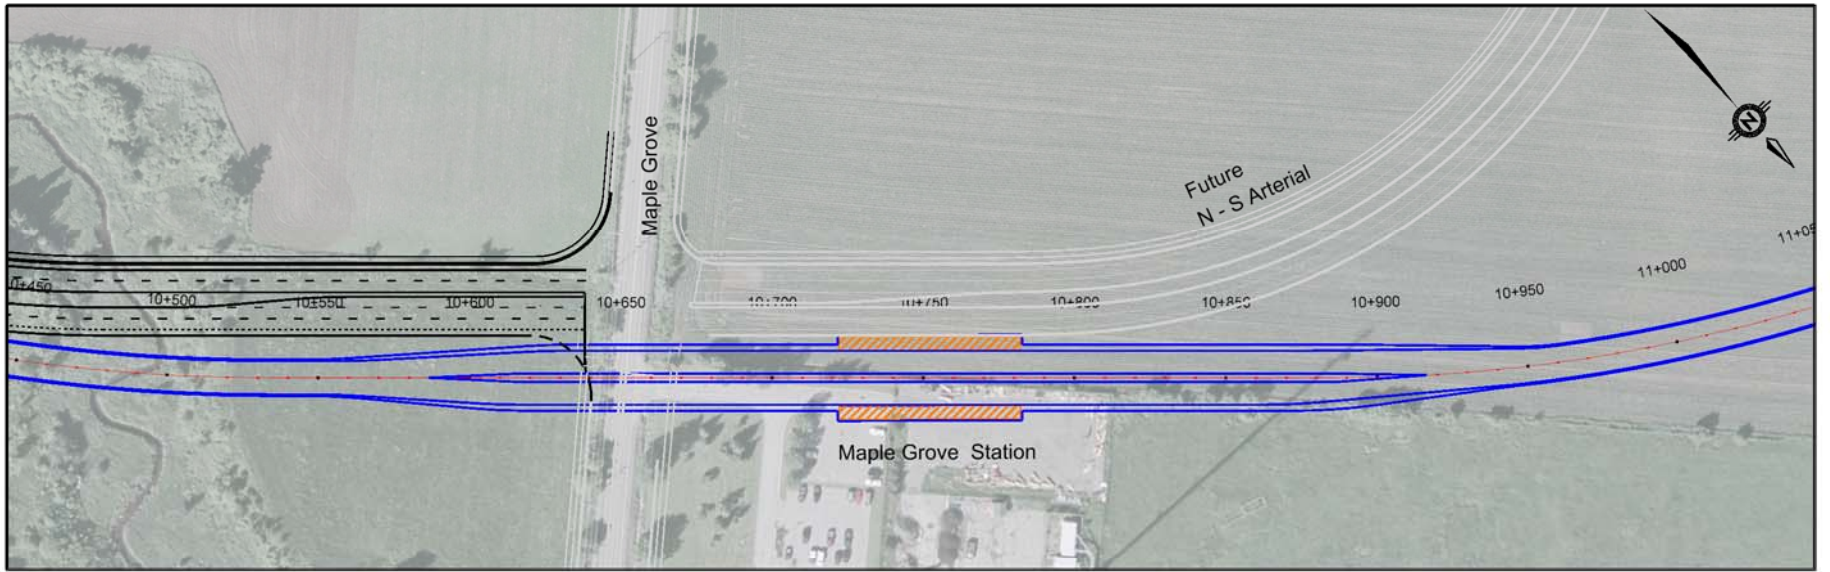

Legend:

	Edge of Pavement
	Transit Centreline
	Pavement Marking
	Bike Lane
	Road Lane
	Transit Platform
	Park and Ride Location
	Structure Outline

West Transitway Connection
Fernbank to Terry Fox

HORIZONTAL


VERTICAL



Plan/Profile
10+450- 11+000
Sheet **6-8**

Last Saved: July 27, 2010

File Name: H:\S01\030661\001\DWG\S01-Functional Design\West Transit\Sheets\Sheet_08.Dgn

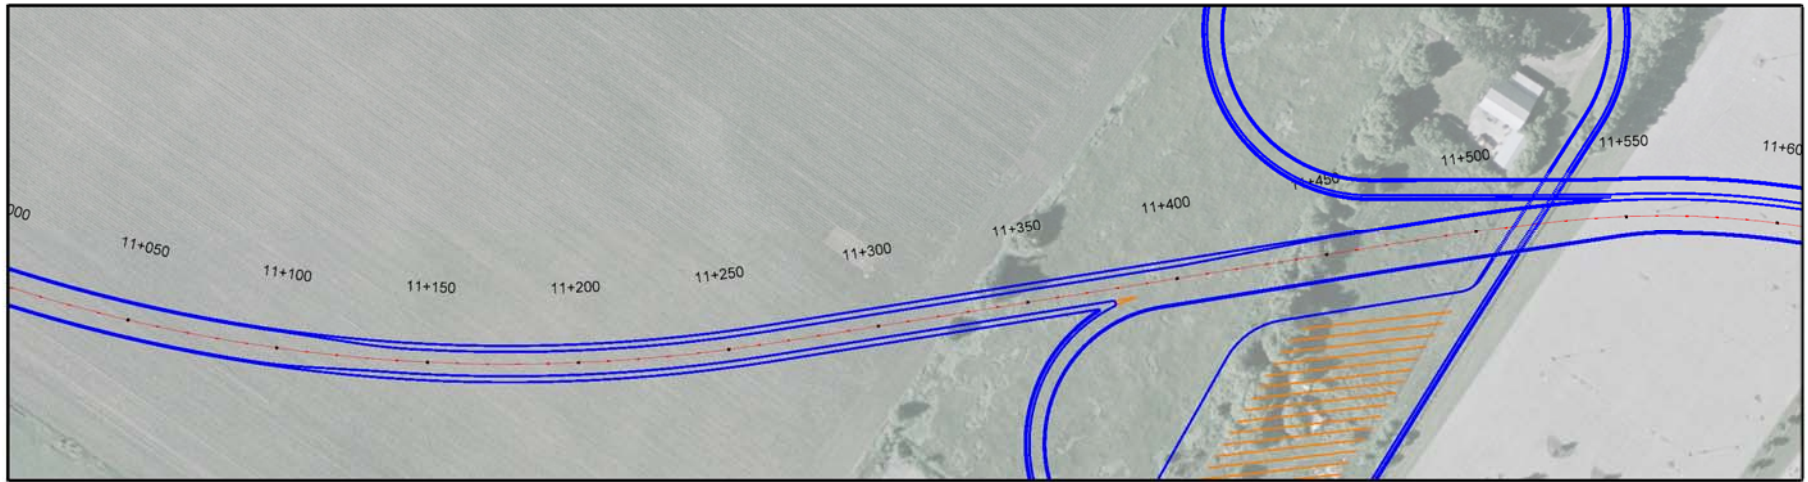

Legend:

	Edge of Pavement
	Transit Centreline
	Pavement Marking
	Bike Lane
	Road Lane
	Transit Platform
	Park and Ride Location
	Structure Outline

West Transitway Connection
Fernbank to Terry Fox

0m 25 50 100 150
HORIZONTAL

2.5 5 10 15
VERTICAL





Plan/Profile
11+000 - 11+550

Sheet
6-9

Last Saved: July 27, 2010

File Name: H:\S01\03066\TOD\DWG\S01-Functional Design\West Transit\Sheets\Sheet - 10.Dgn

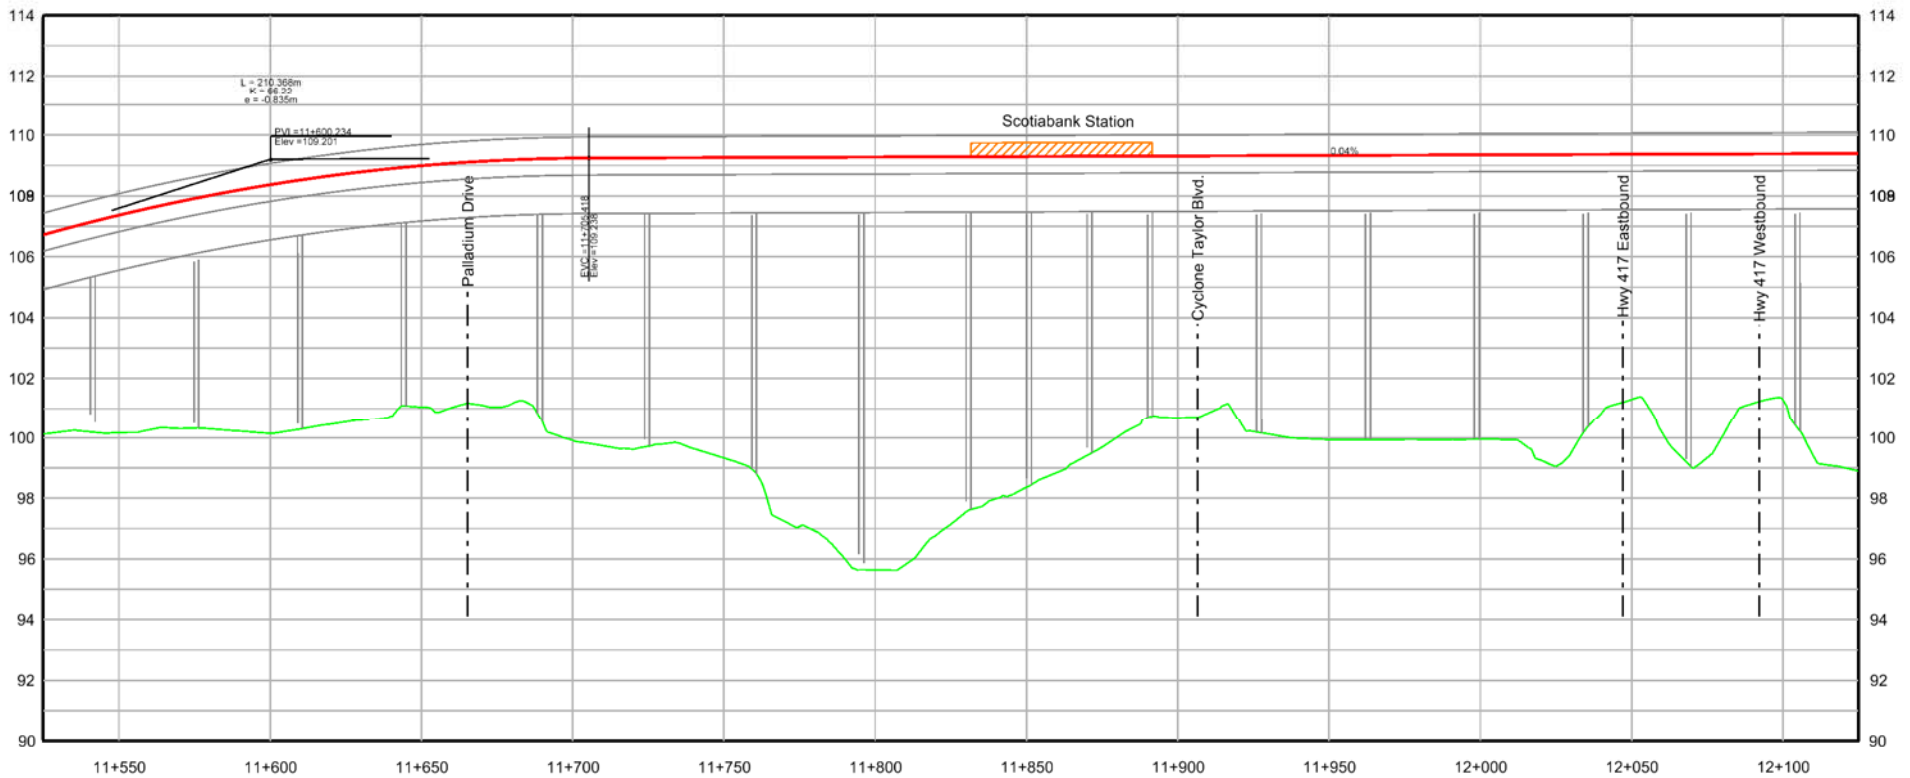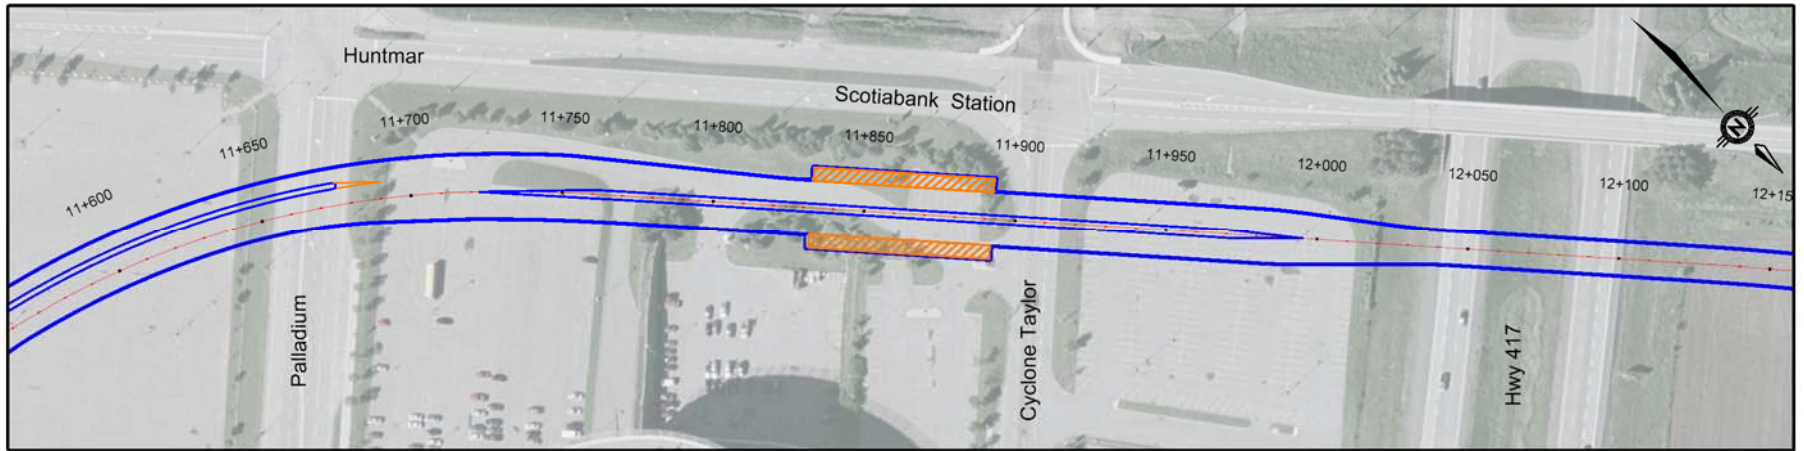

Legend:

	Edge of Pavement
	Transit Centreline
	Pavement Marking
	Bike Lane
	Road Lane
	Transit Platform
	Park and Ride Location
	Structure Outline

West Transitway Connection
Fernbank to Terry Fox



0m 25 50 100 150
HORIZONTAL

2.5 5 10 15
VERTICAL



Plan/Profile
11+550 - 12+100

Sheet
6-10

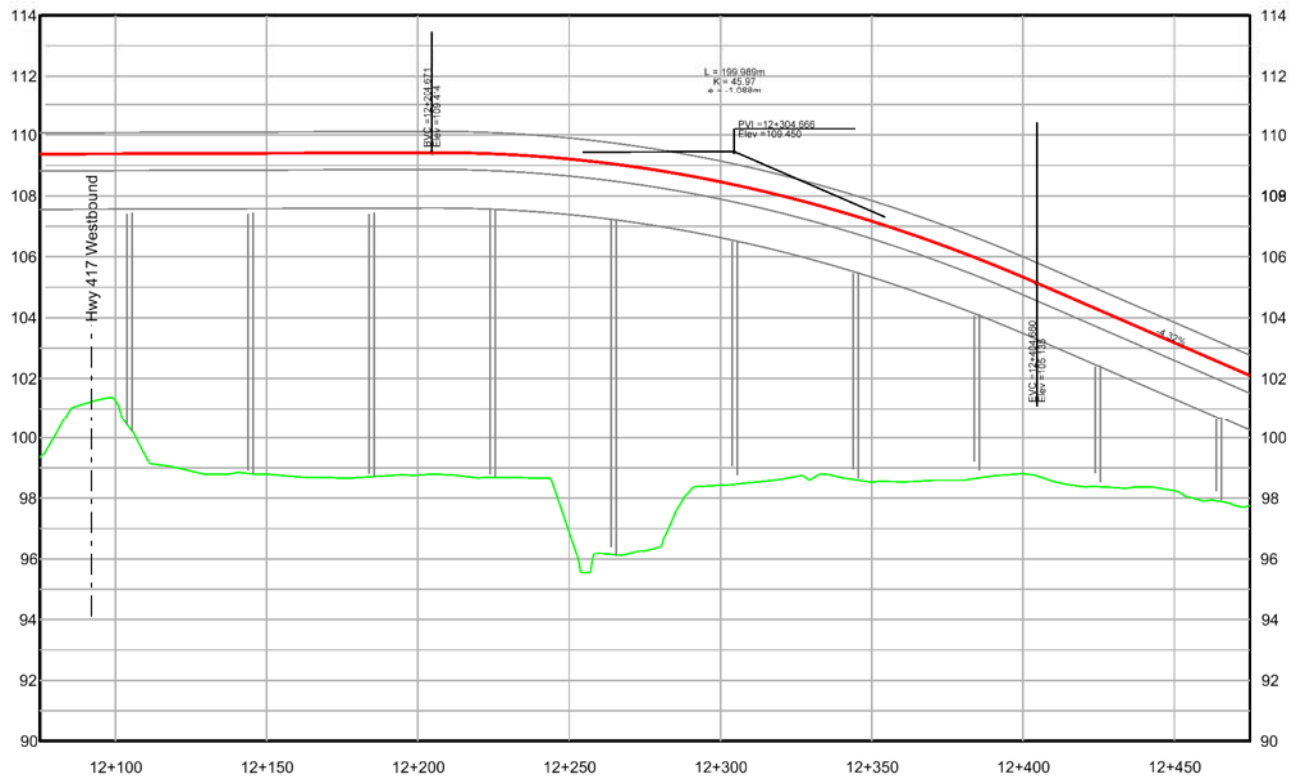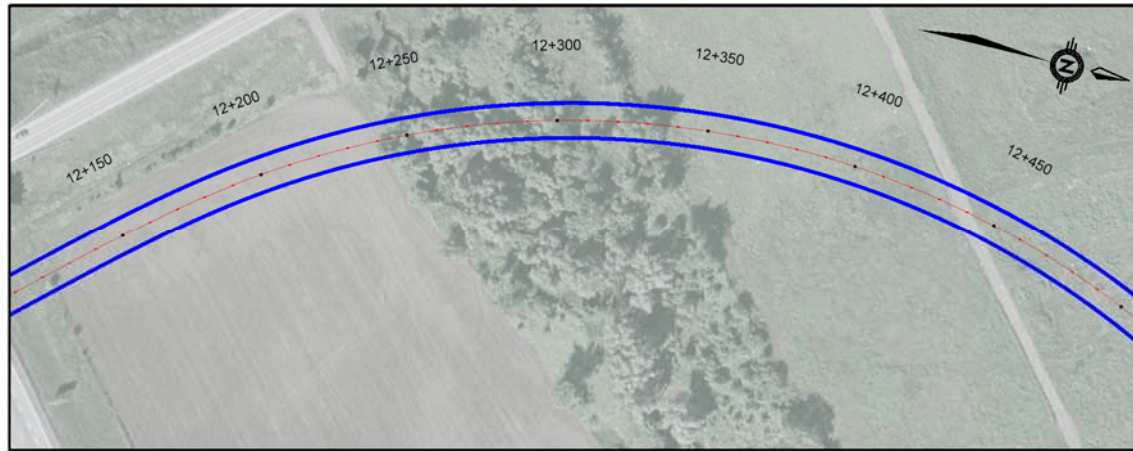

Legend:

	Edge of Pavement
	Transit Centreline
	Pavement Marking
	Bike Lane
	Road Lane
	Transit Platform
	Park and Ride Location
	Structure Outline

West Transitway Connection
Fernbank to Terry Fox

0m 25 50 100 150

HORIZONTAL

2.5 5 10 15



VERTICAL



Plan/Profile

12+100 - 12+450

Sheet 6-11

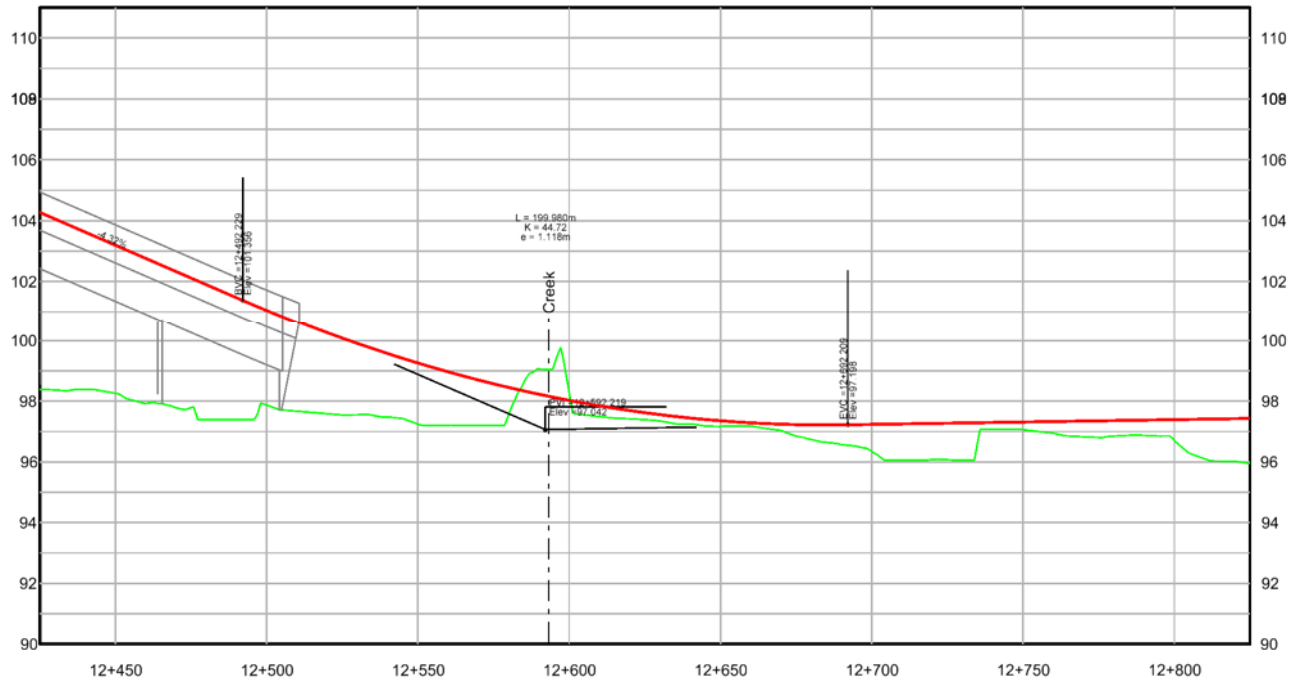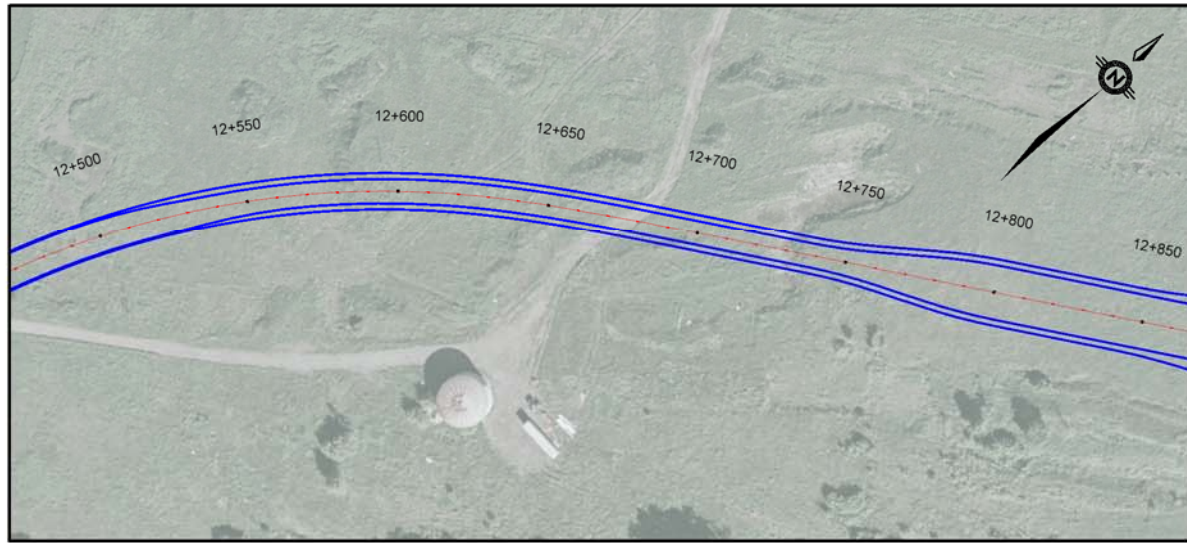

Legend:

	Edge of Pavement
	Transit Centreline
	Pavement Marking
	Bike Lane
	Road Lane
	Transit Platform
	Park and Ride Location
	Structure Outline

West Transitway Connection
Fernbank to Terry Fox

0m 25 50 100 150
HORIZONTAL



2.5 5 10 15
VERTICAL



Plan/Profile
12+450 - 12+800

Sheet
6-12

File Name: H:\S01\03066\01\001\DWG\S01-Functional Design\West Transit\Sheets\Sheet - 13.Dgn
 Last Saved: July 27, 2010
 Plot Date: December 7, 2009

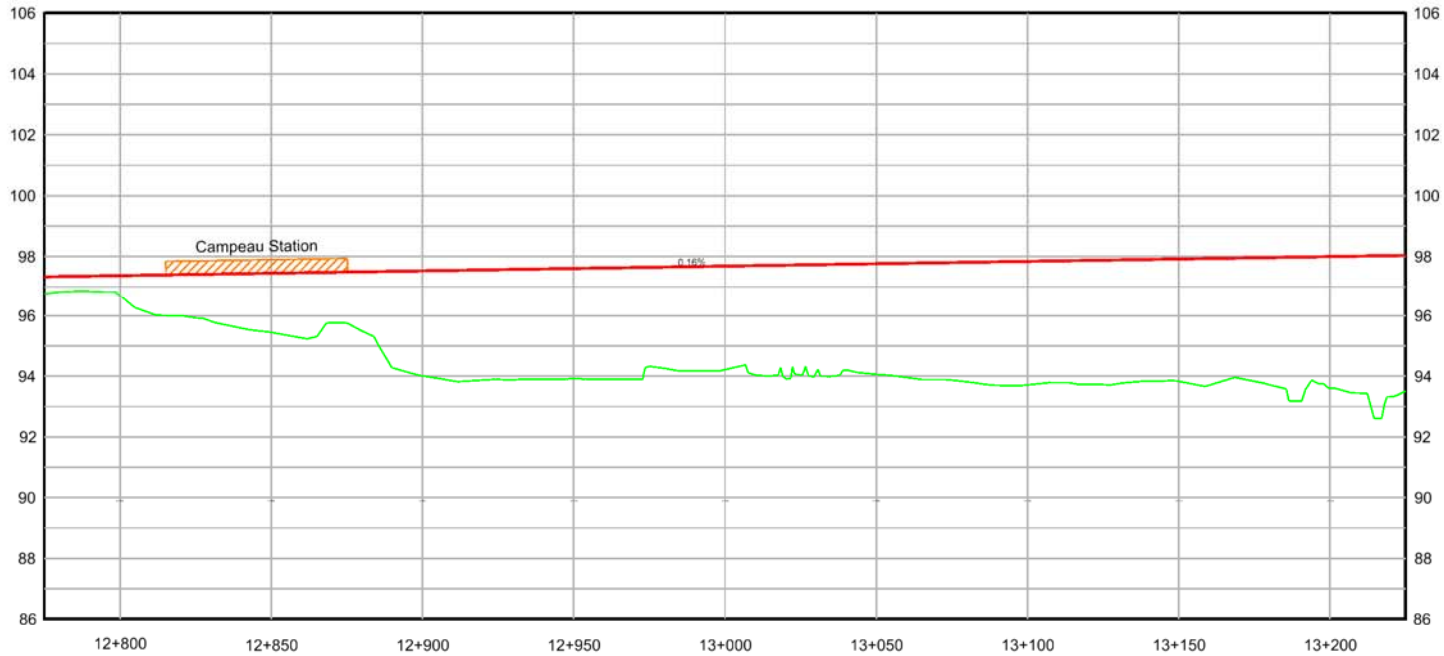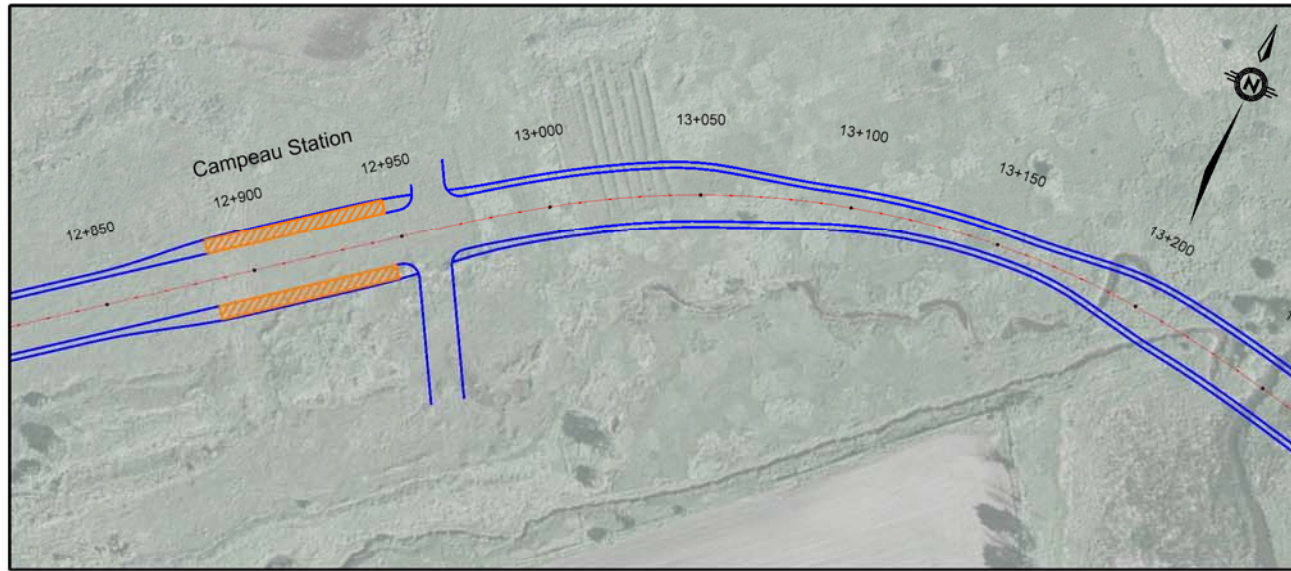

Legend:

	Edge of Pavement
	Transit Centreline
	Pavement Marking
	Bike Lane
	Road Lane
	Transit Platform
	Park and Ride Location
	Structure Outline



West Transitway Connection
Fernbank to Terry Fox

HORIZONTAL

VERTICAL



Plan/Profile
 12+800 - 13+200
 Sheet
6-13

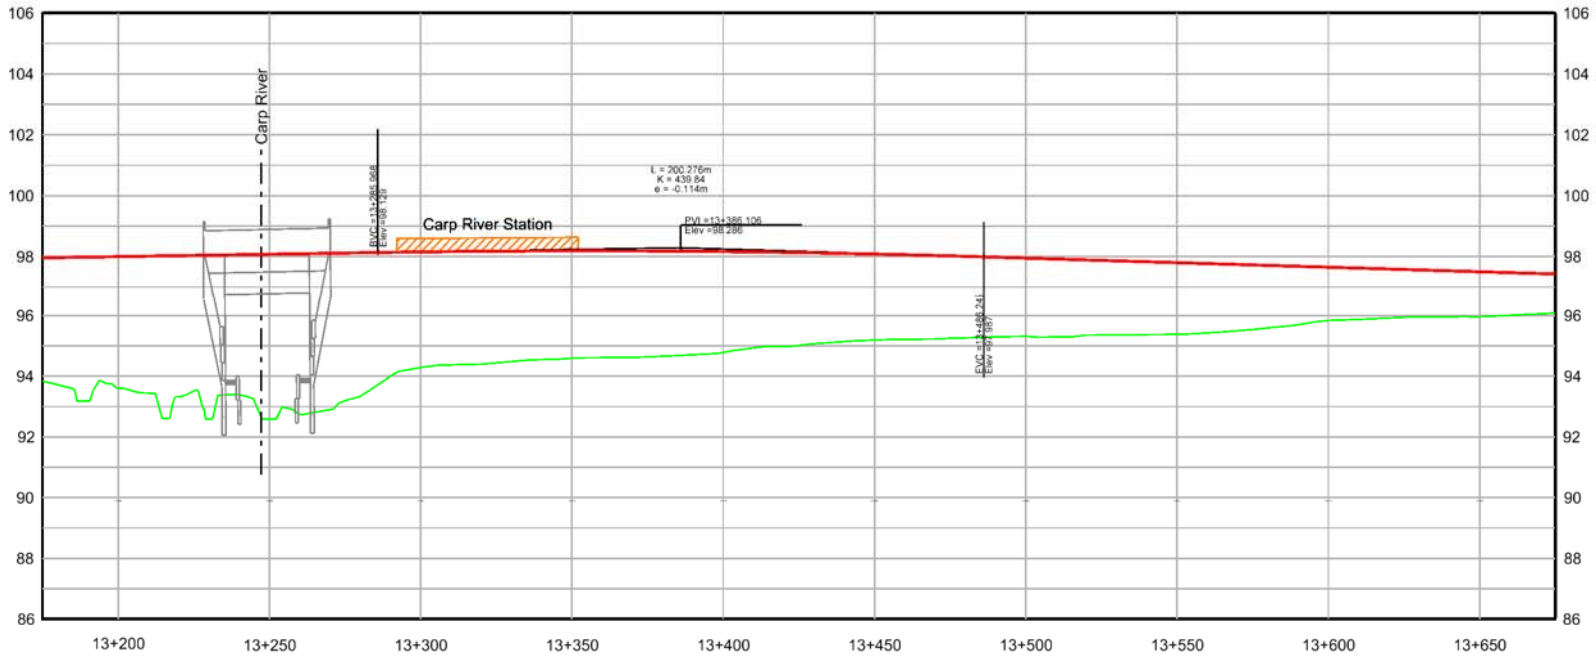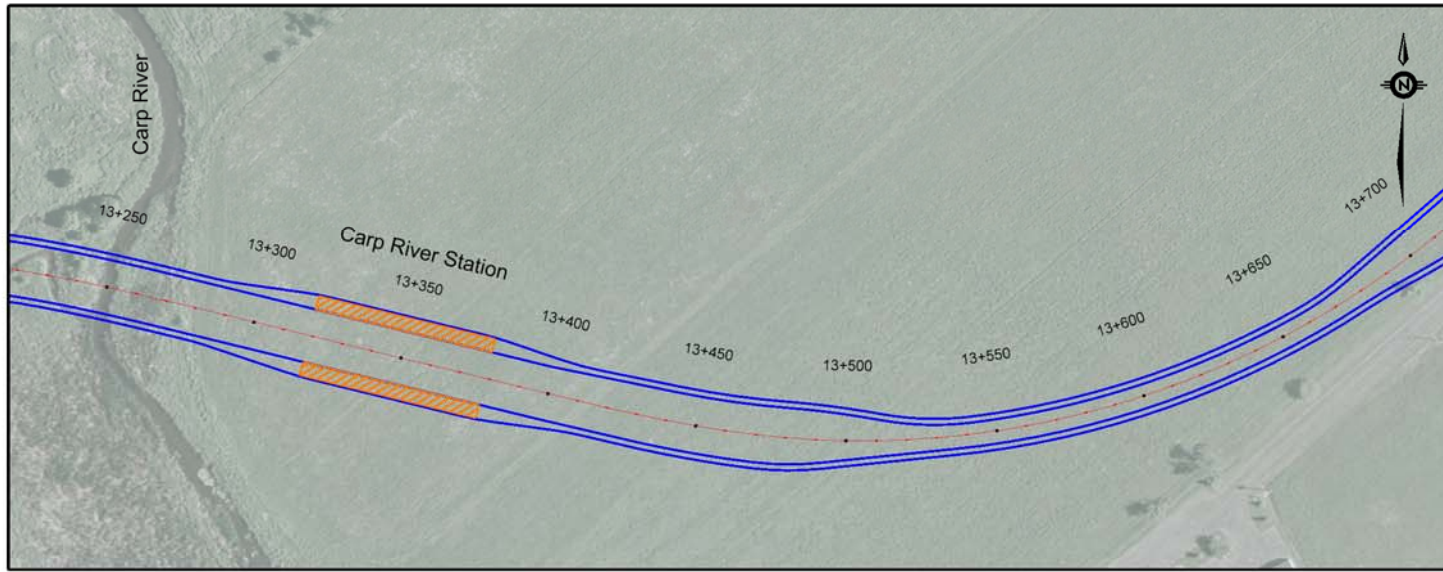

Legend:

	Edge of Pavement
	Transit Centreline
	Pavement Marking
	Bike Lane
	Road Lane
	Transit Platform
	Park and Ride Location Structure Outline

West Transitway Connection
Fernbank to Terry Fox

0m 25 50 100 150
HORIZONTAL



2.5 5 10 15
VERTICAL



Plan/Profile
13+200 - 13+650

Sheet
6-14

File Name: H:\S01\03\66\01\001\DWG\SD1-Functional Design\West Transit\Sheets\Sheet - 15.Dgn Last Saved: July 27, 2010

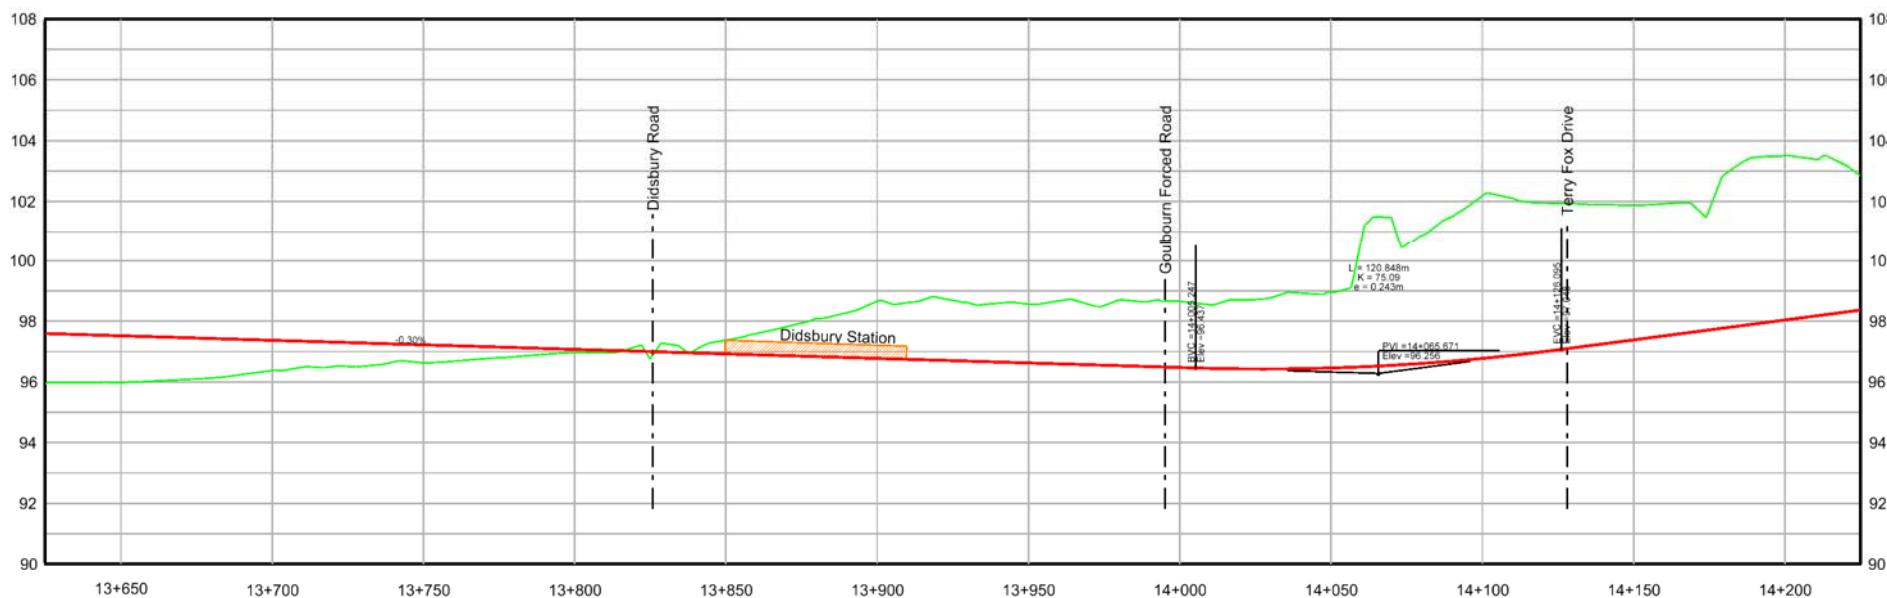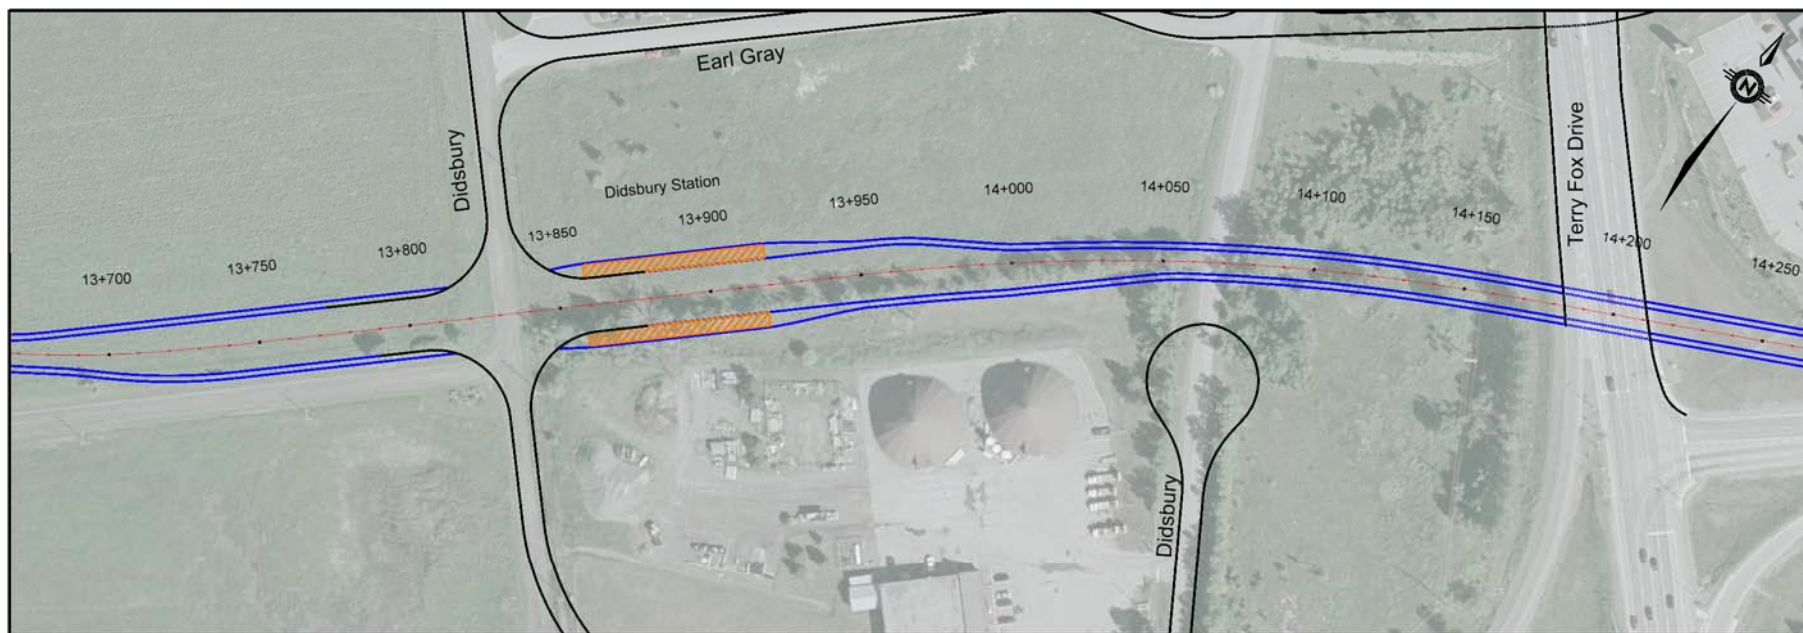

Legend:	
	Edge of Pavement
	Transit Centreline
	Pavement Marking
	Bike Lane
	Road Lane
	Transit Platform
	Park and Ride Location
	Structure Outline



West Transitway Connection
Fernbank to Terry Fox

HORIZONTAL
VERTICAL



Plan/Profile
13+650 - 14+200

Sheet
6-15

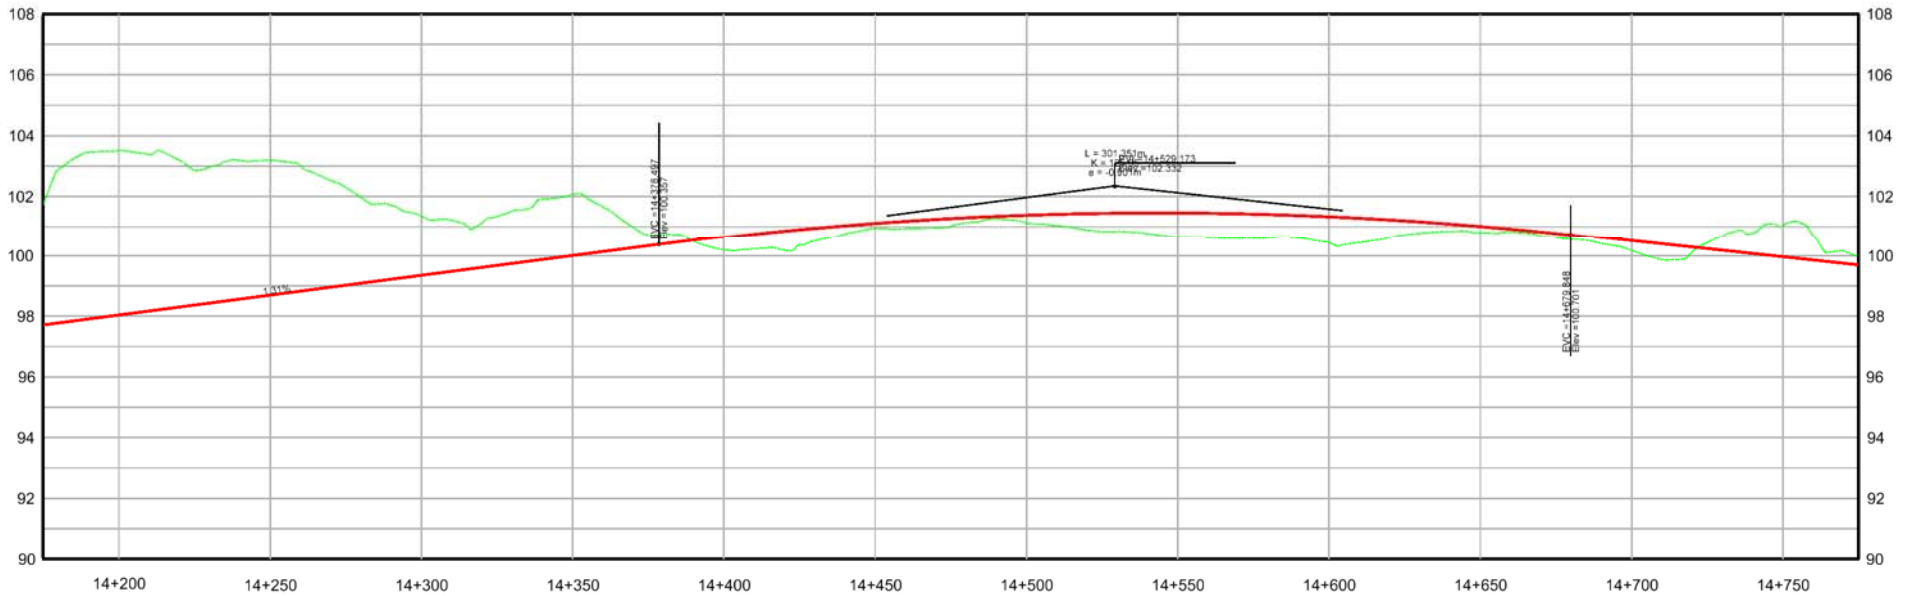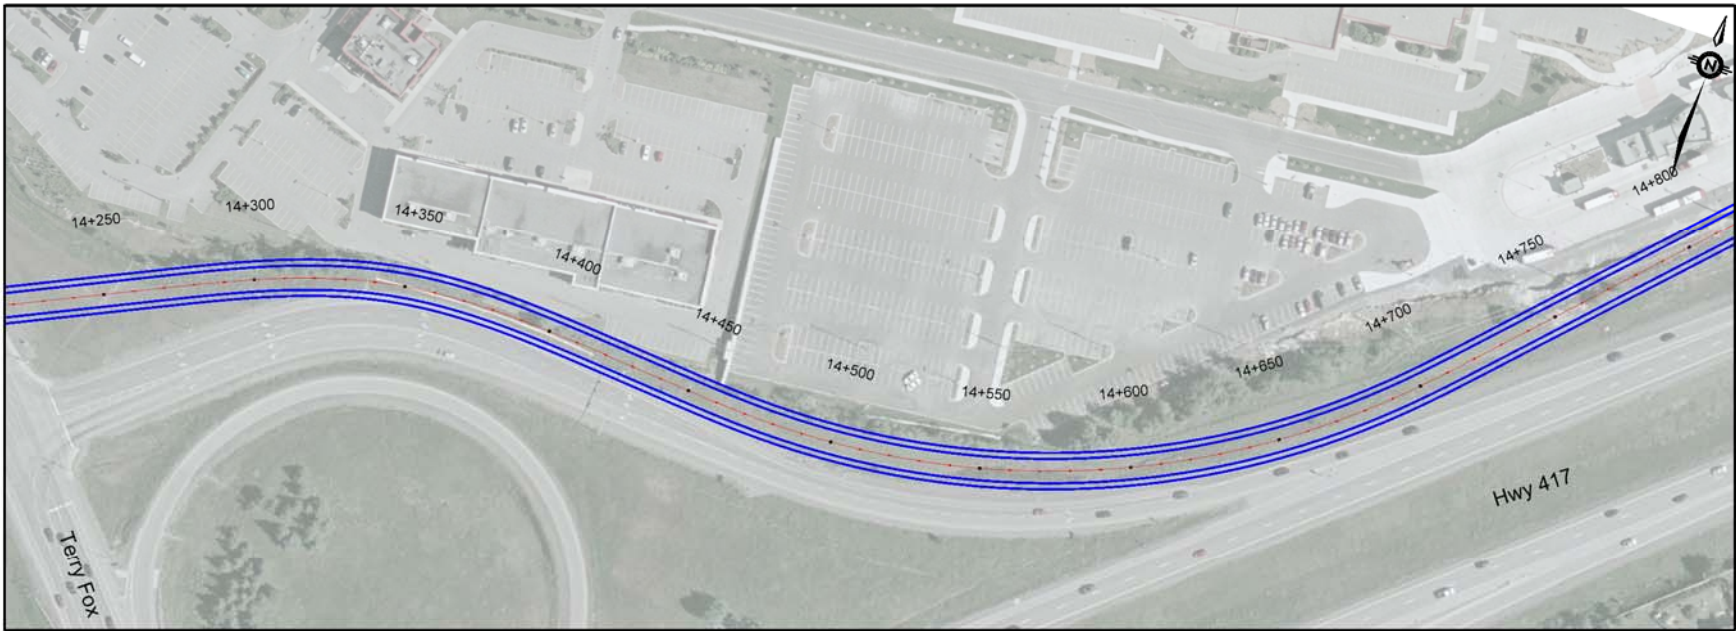

Legend:

	Edge of Pavement
	Transit Centreline
	Pavement Marking
	Bike Lane
	Road Lane
	Transit Platform
	Park and Ride Location
	Structure Outline

West Transitway Connection
Fernbank to Terry Fox





0m 25 50 100 150
HORIZONTAL

2.5 5 10 15
VERTICAL





Plan/Profile
14+200 - 14+750

Sheet
6-16

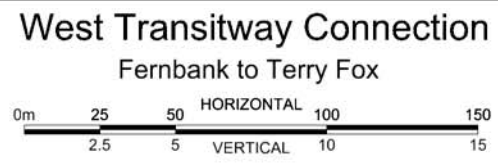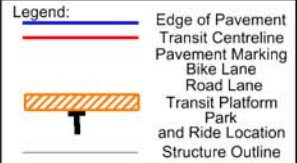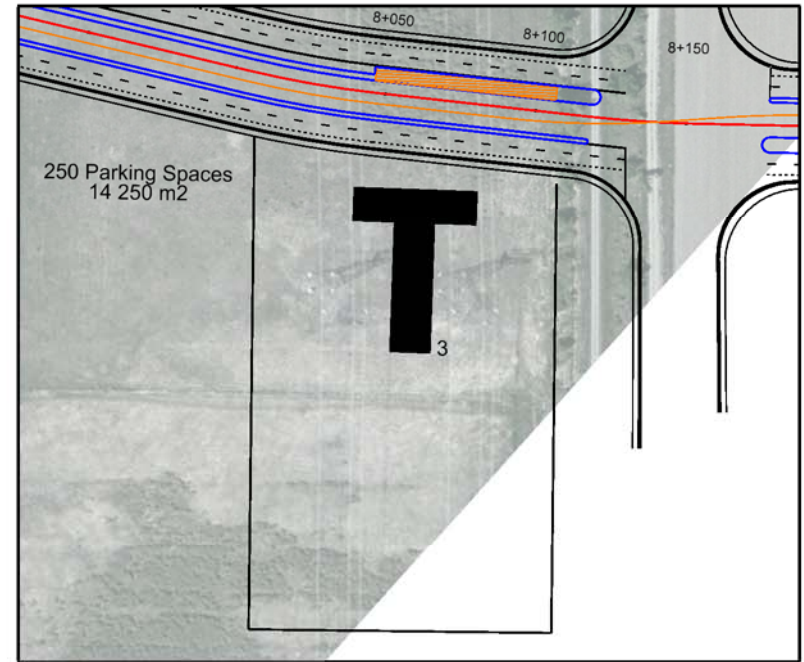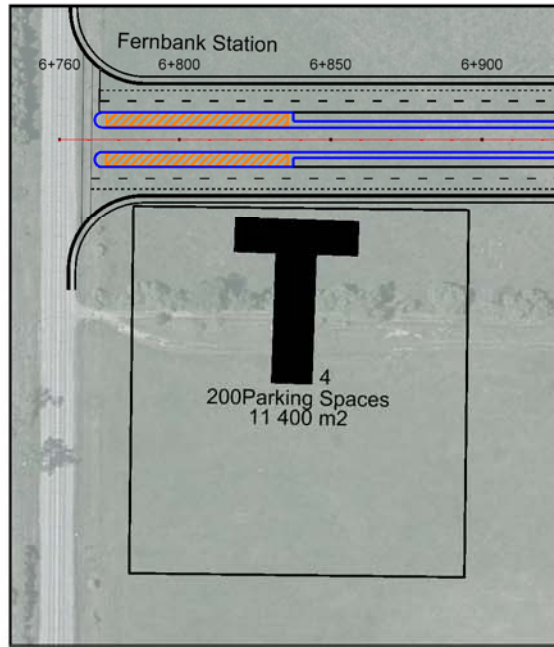

Park and Ride
Layout and Sizes

Sheet
6-17

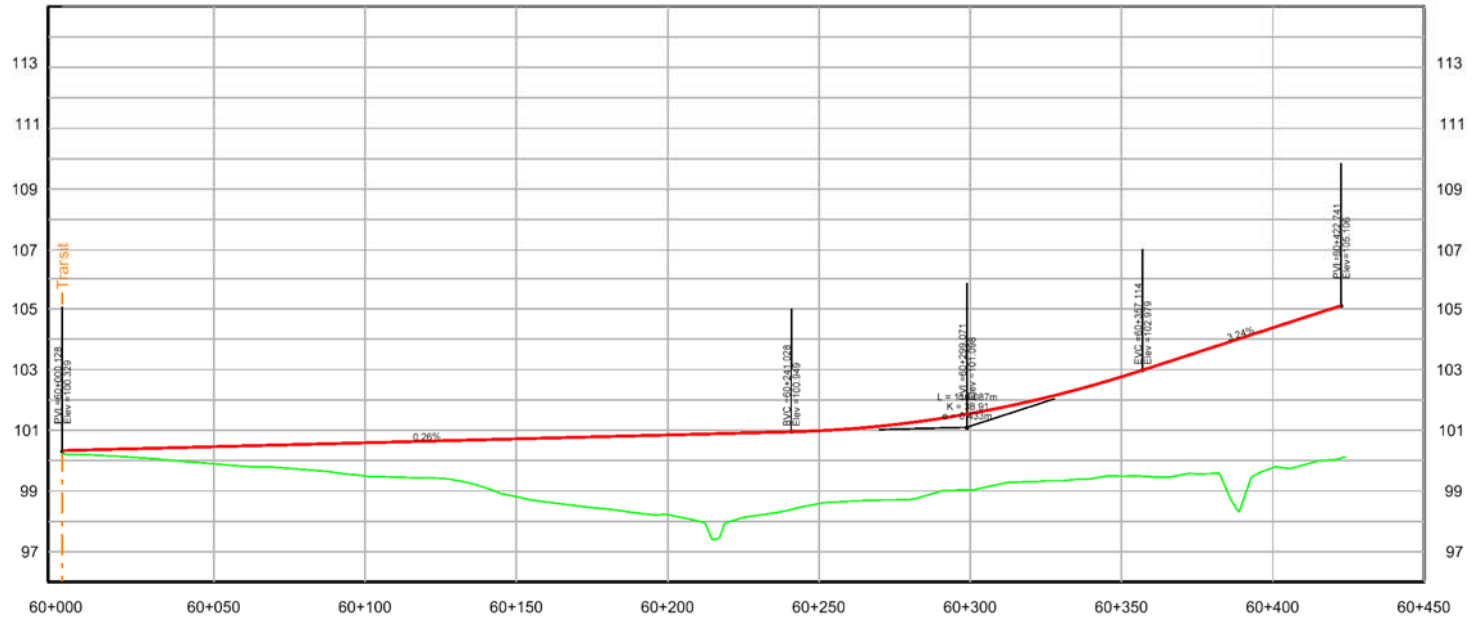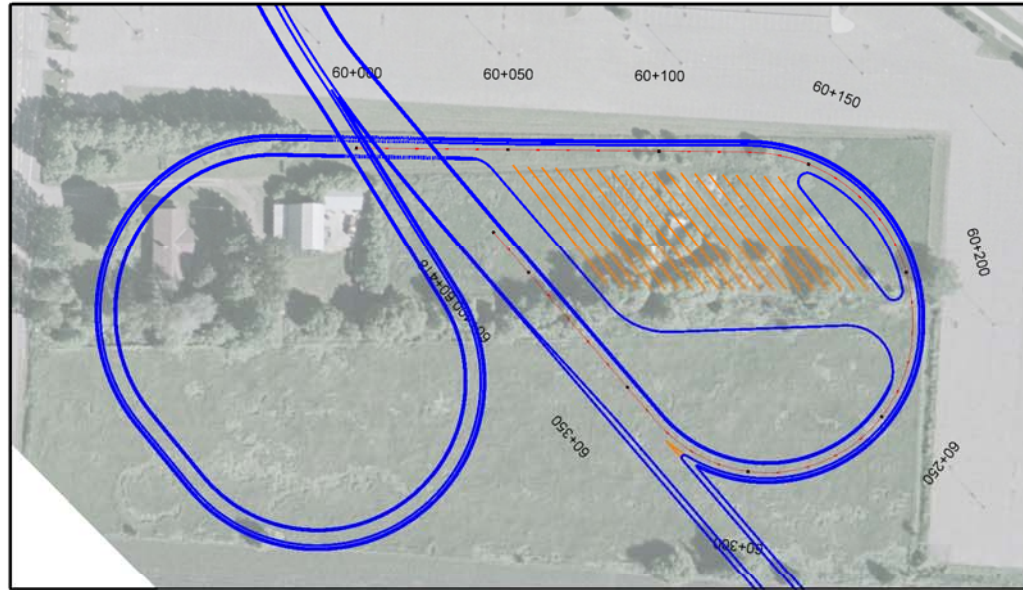

Legend:

	Edge of Pavement
	Transit Centreline
	Pavement Marking
	Bike Lane
	Road Lane
	Transit Platform Park and Ride Location
	Structure Outline

West Transitway Connection
Fernbank to Terry Fox

0m 25 50 100 150
HORIZONTAL



2.5 5 10 15
VERTICAL



East Terminus Ramp
Scotiabank Place
Phase 1
50+200 - 50+600

Last Saved: July 27, 2010

File Name: H:\S01\03066\01\001\DWG\S01-Funcional Design\West Transit\Sheets\Sheet - 19.Dgn

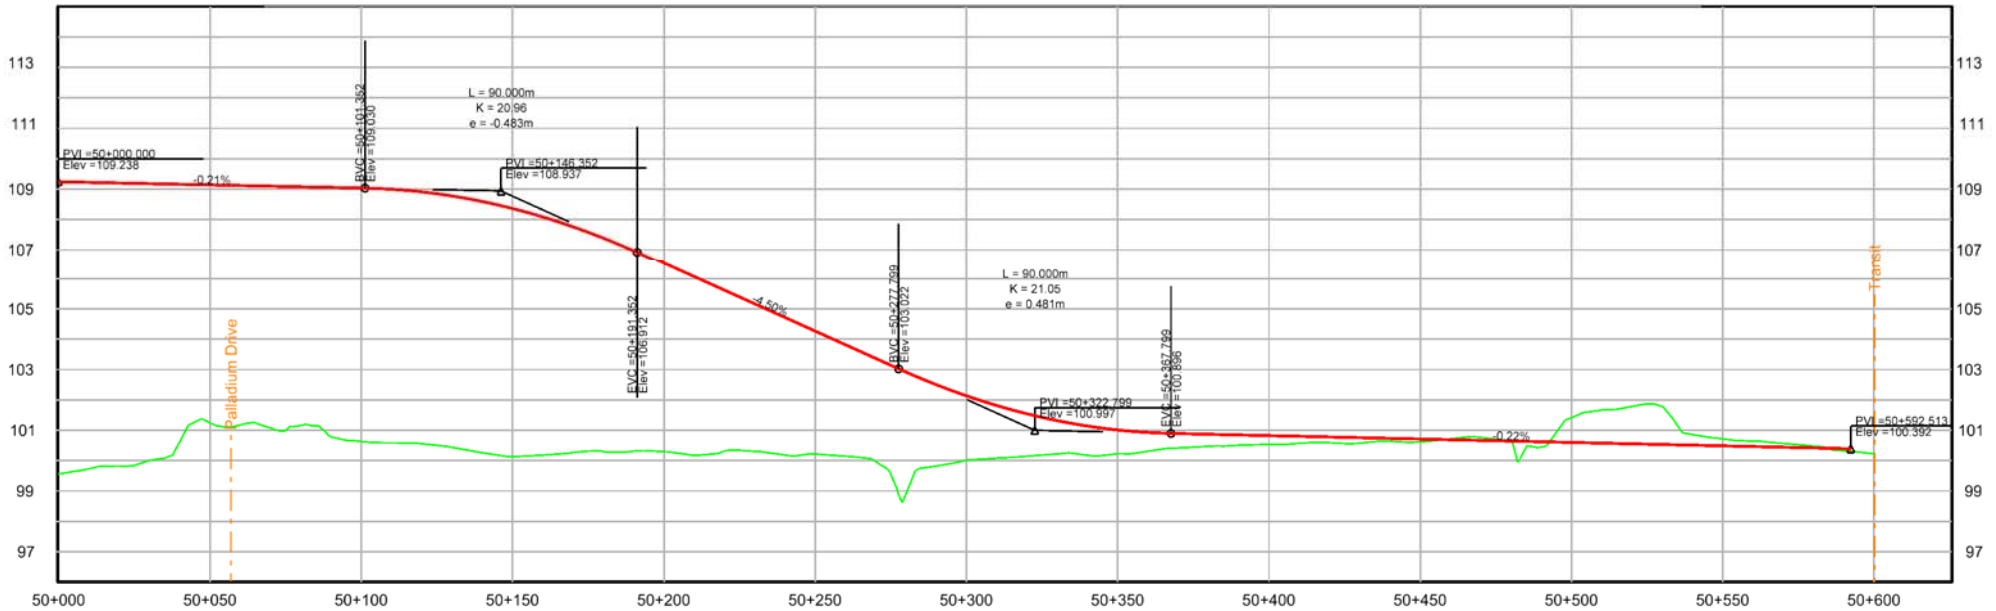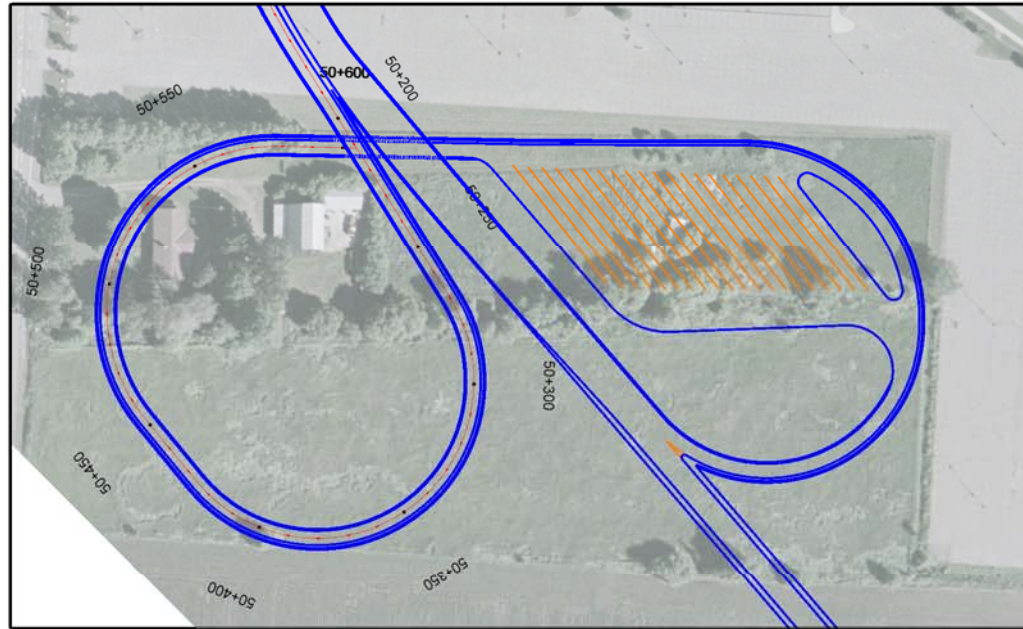

Legend:

- Edge of Pavement
- Transit Centreline
- Pavement Marking
- Bike Lane
- Road Lane
- Transit Platform
- Park and Ride Location
- Structure Outline

West Transitway Connection Fernbank to Terry Fox


HORIZONTAL

VERTICAL



West Terminus Ramp
Scotiabank Place
Phase 1
50+200 - 50+600

Sheet
6-19

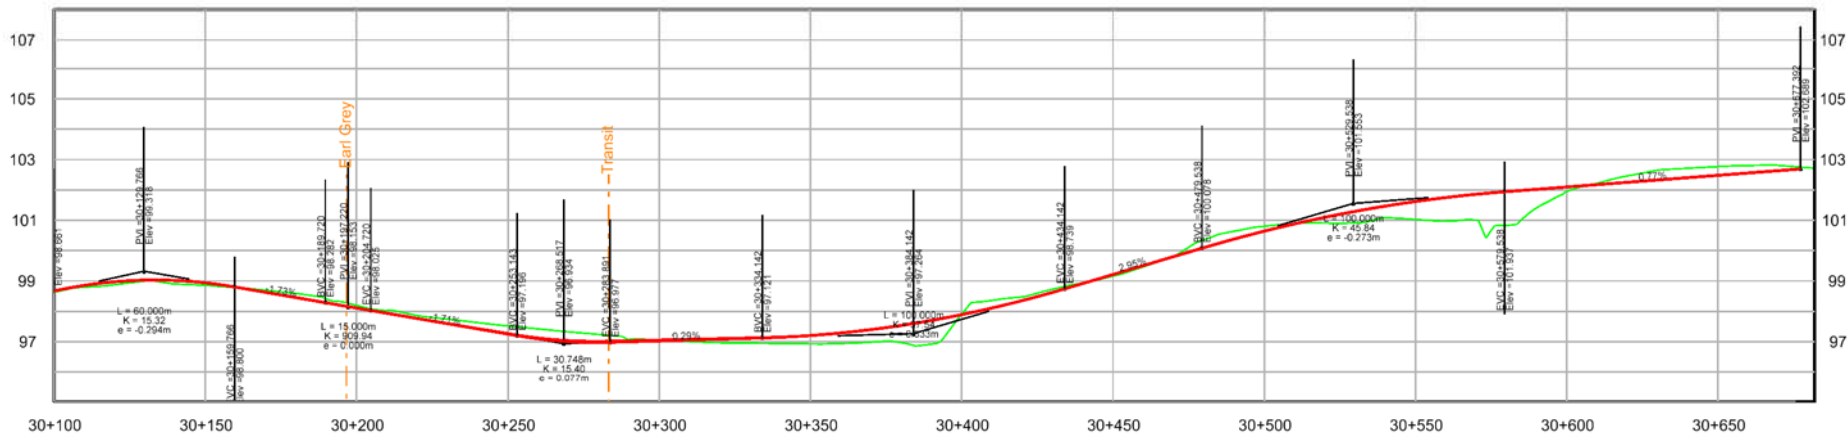

Legend:

- Edge of Pavement
- Transit Centreline
- Pavement Marking
- Bike Lane
- Road Lane
- Transit Platform
- Park and Ride Location
- Structure Outline

West Transitway Connection Fernbank to Terry Fox

HORIZONTAL

VERTICAL



Didsbury Road Extension
30+100 - 30+650

Sheet
6-20

