


Existing Conditions Existantes

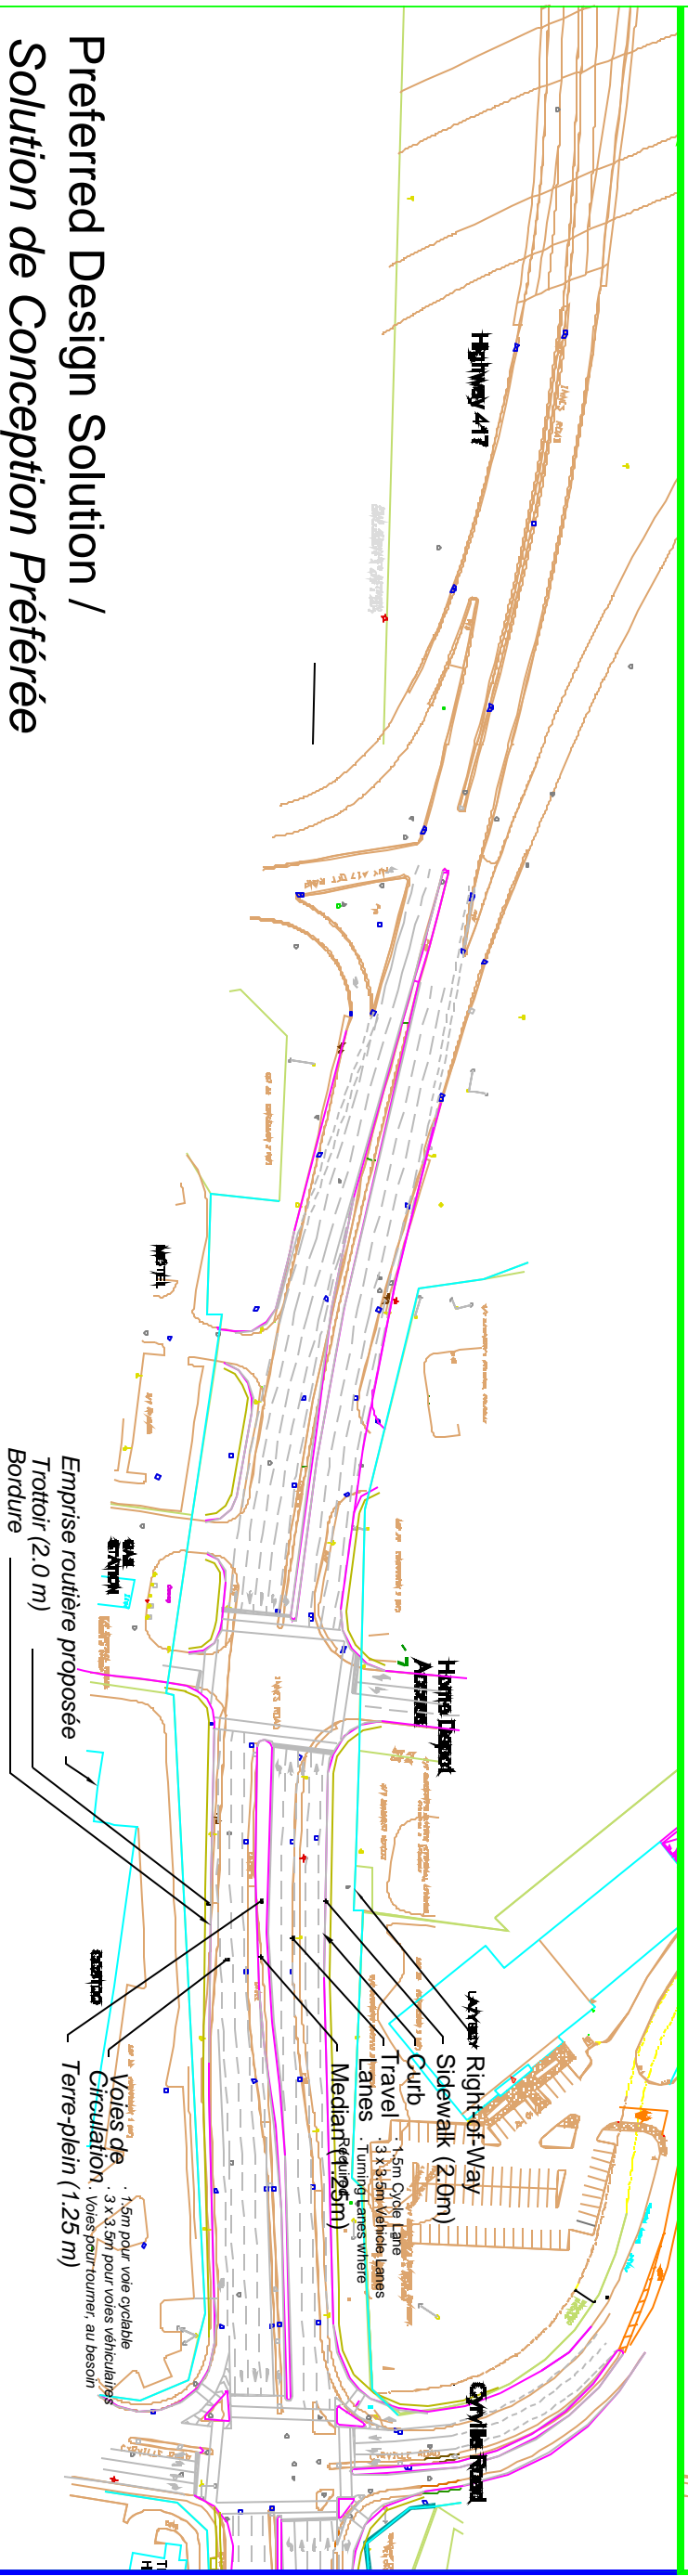

Preferred Design Solution /
Solution de Conception Préférée

Innes Road Widening
Class Environmental
Assessment

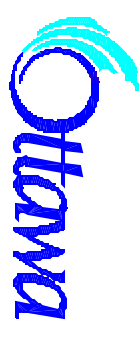


EXHIBIT 3
WESTERN SECTION
Preferred Design
Solution

Hwy 417 to Blair Rd.
Sheet 1 of 2

November, 2001

