



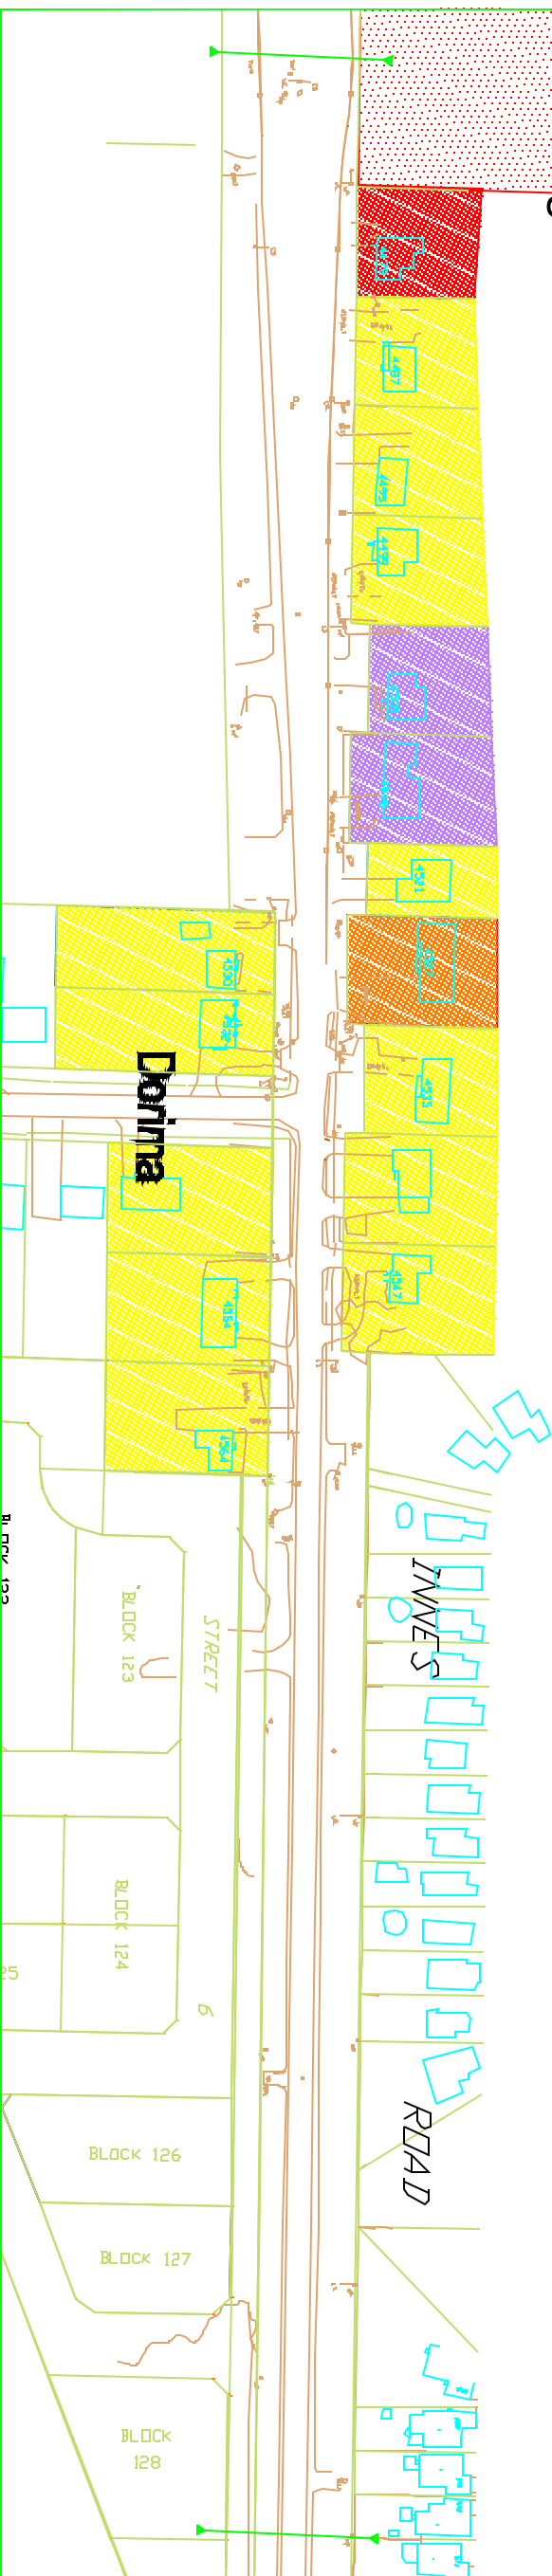

Existing Conditions Existantes

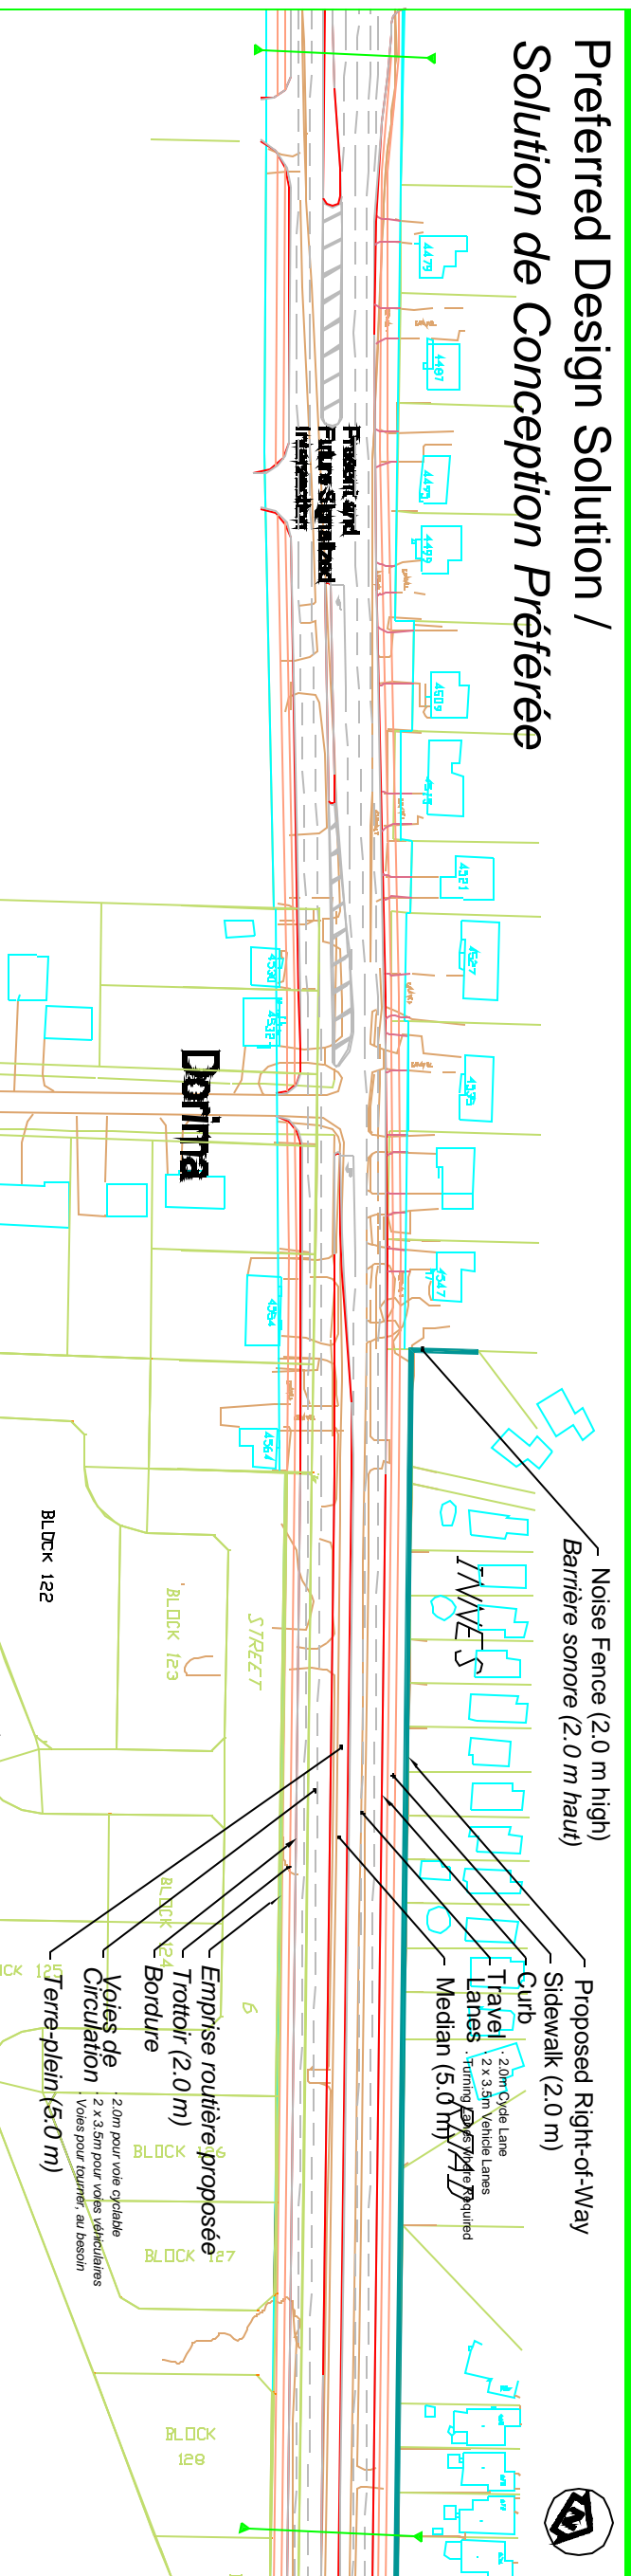

Preferred Design Solution / Solution de Conception Préférée



Innes Road Widening
Class Environmental
Assessment



EXHIBIT 4
EASTERN SECTION
Preferred Design
Solution

Orléans Blvd.
to Trim Rd.

Sheet 7 of 10

Legend

Commercial

Residential

Mixed Com/Res

Institutional

Match Line

November, 2001

HORIZONTAL
0m 20 30

