



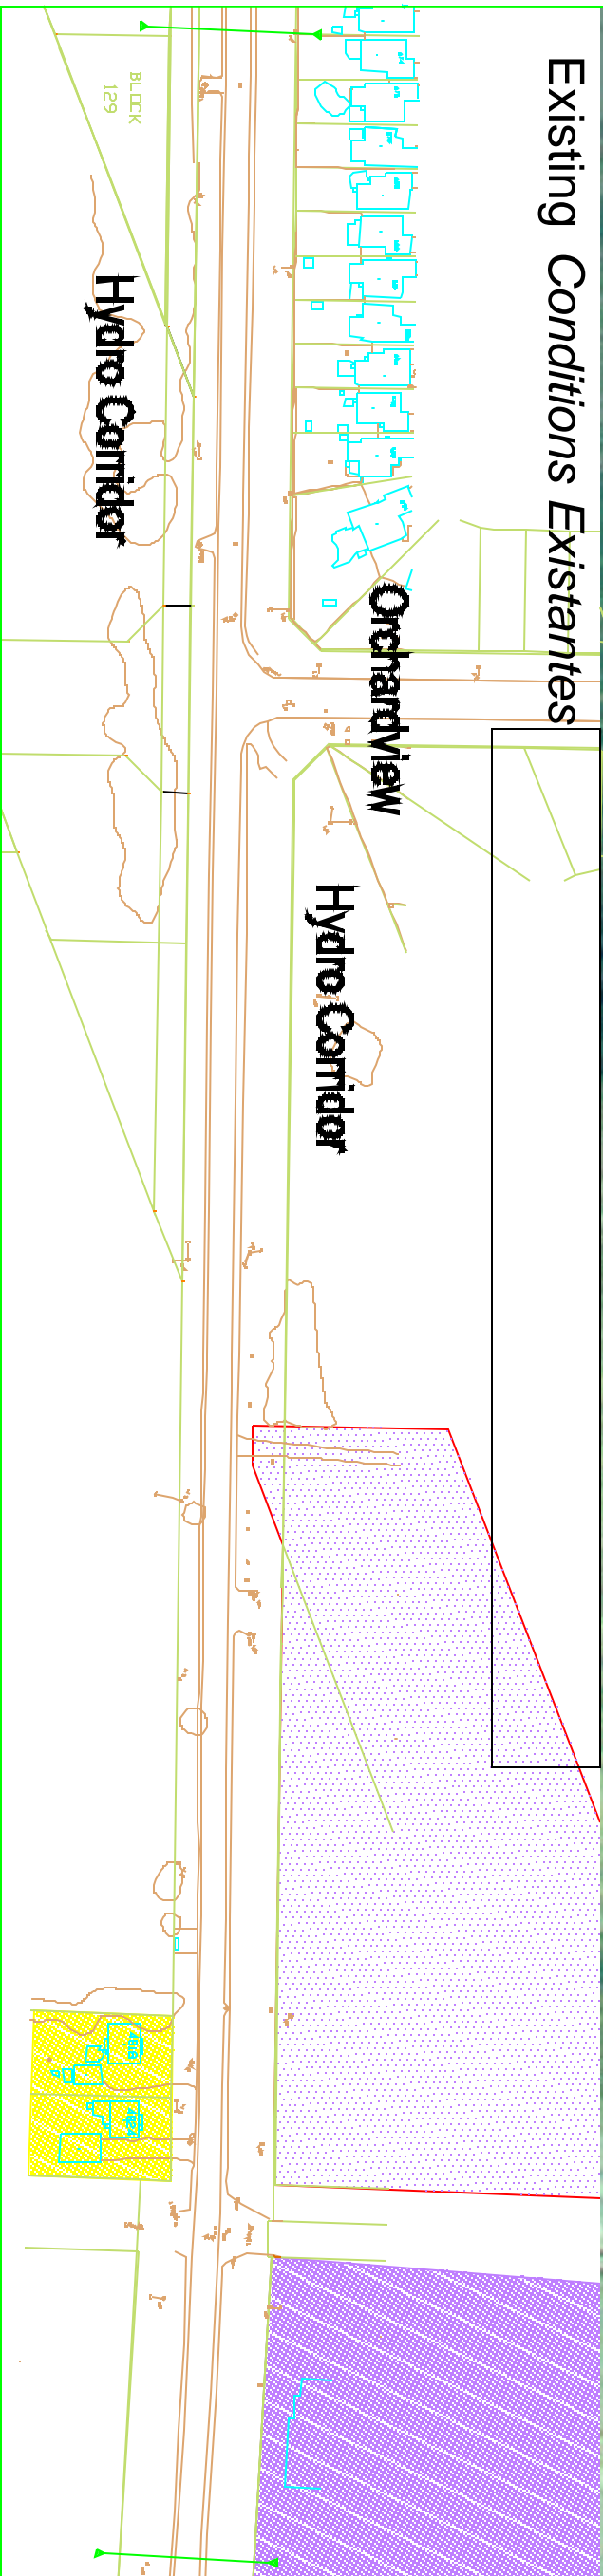

Existing Conditions Existantes

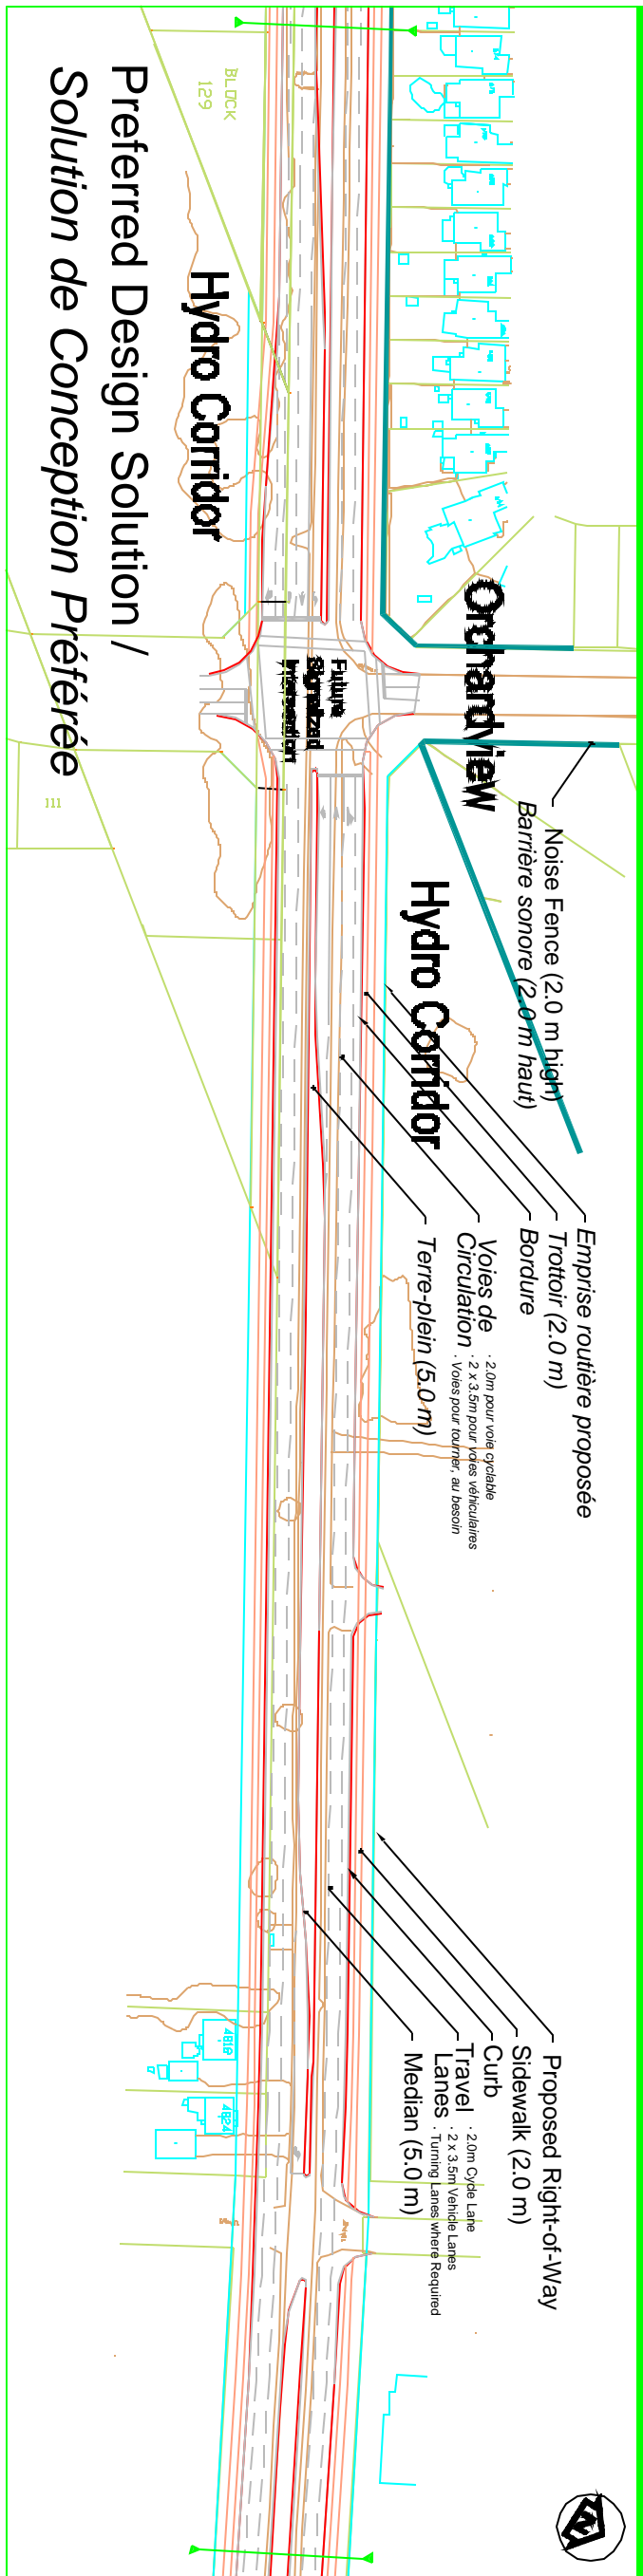

Preferred Design Solution /  
Solution de Conception Préférée



Orléans Blvd.  
to Trim Rd.


Sheet 8 of 10

Legend

 Commercial

 Residential

 Mixed Com/Res

 Institutional

Match Line



November, 2001

