


City of Ottawa - Water Distribution System Facilities & Feeder mains

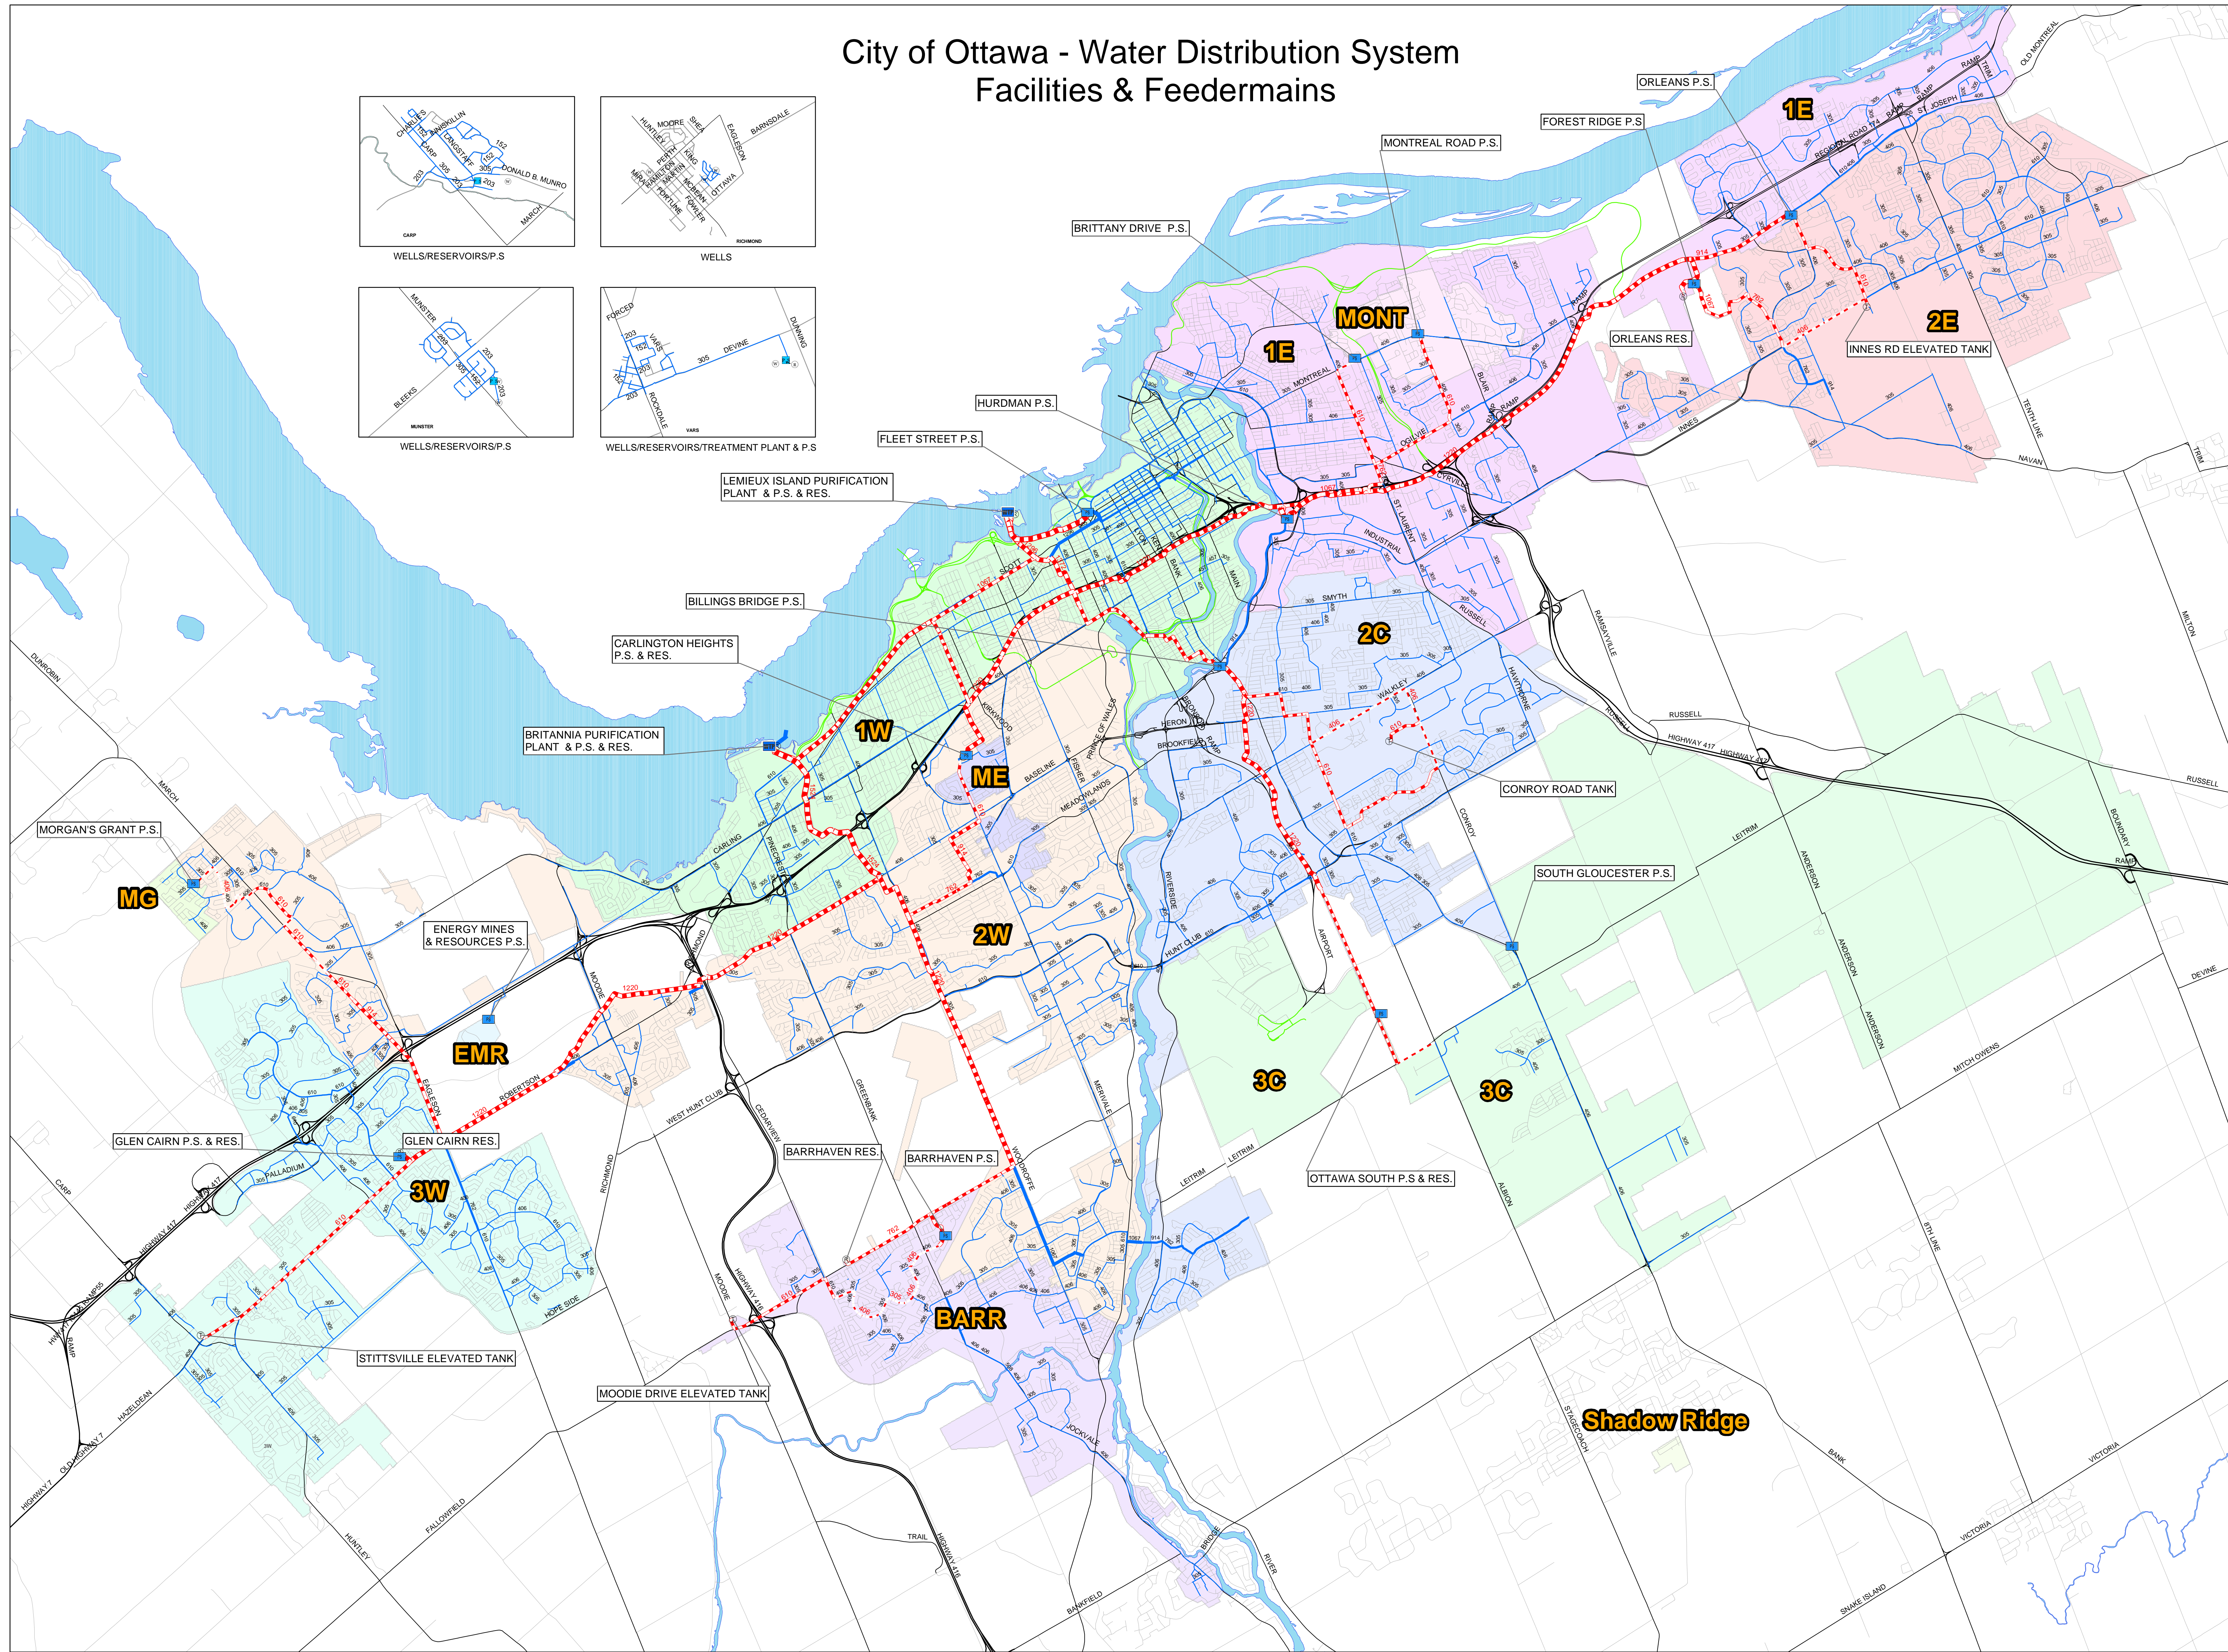

Legend

Water System Structures

- Structure Type
- PURIFICATION
 - PUMPING STATION
 - RESERVOIR
 - ELEVATED TANK
 - ⊙ WELL

Feeder mains

- Internal Diameter
- 305 - 457 mm
 - 458 - 690 mm
 - 691 - 914 mm
 - 915 - 1372 mm
 - 1373 - 1829 mm


Backbone Pipes

- Internal Diameter
- - - 305 - 406 mm
 - - - 407 - 762 mm
 - - - 763 - 1067 mm
 - - - 1068 - 1372 mm
 - - - 1373 - 1829 mm

Pressure Zones

ZONE_ID

- 1E
- 1W
- 2C
- 2E
- 2W
- 3C
- 3W
- BARR
- EMR
- KNSP
- ME
- MG
- MONT
- SHAD

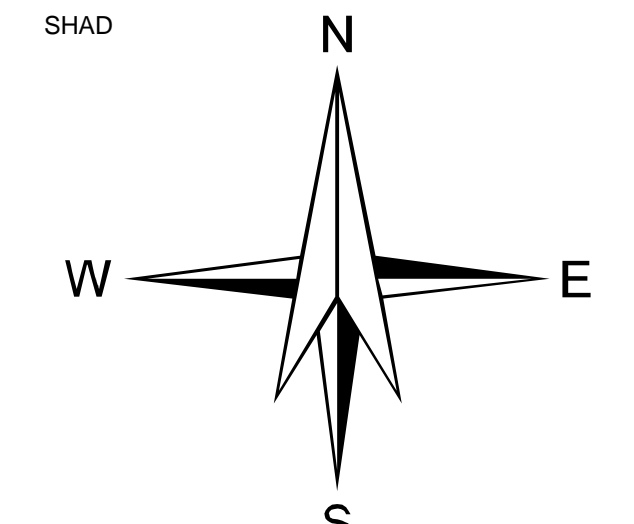

INFRASTRUCTURE SERVICES & COMMUNITY SUSTAINABILITY
INFRASTRUCTURE SERVICES
INFRASTRUCTURE MANAGEMENT
INFRASTRUCTURE APPLICATIONS



FIGURE 1-1
DRAWN BY: D. HESS DATE: Aug 27/08

