







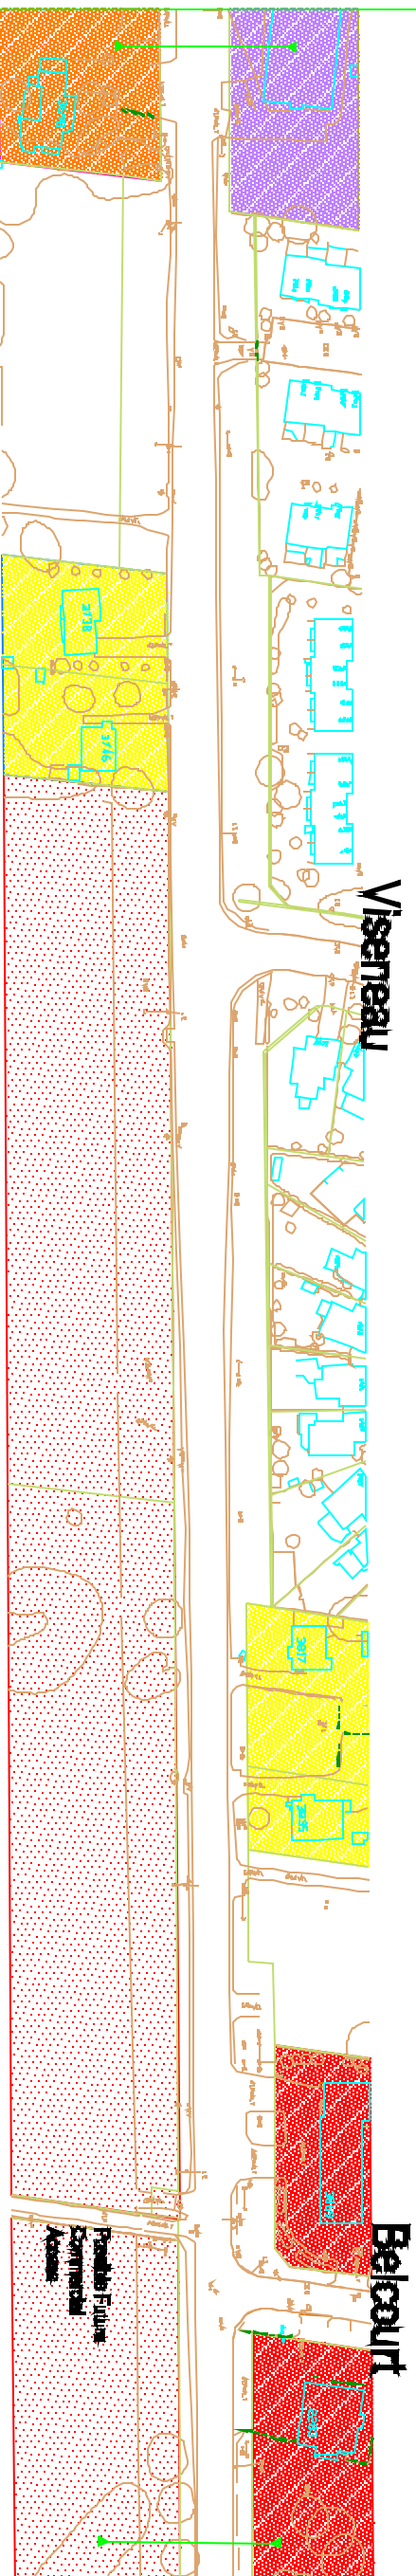

Existing Conditions Existantes




-  Institutional
-  Commercial
-  Residential
-  Mixed Com/Res

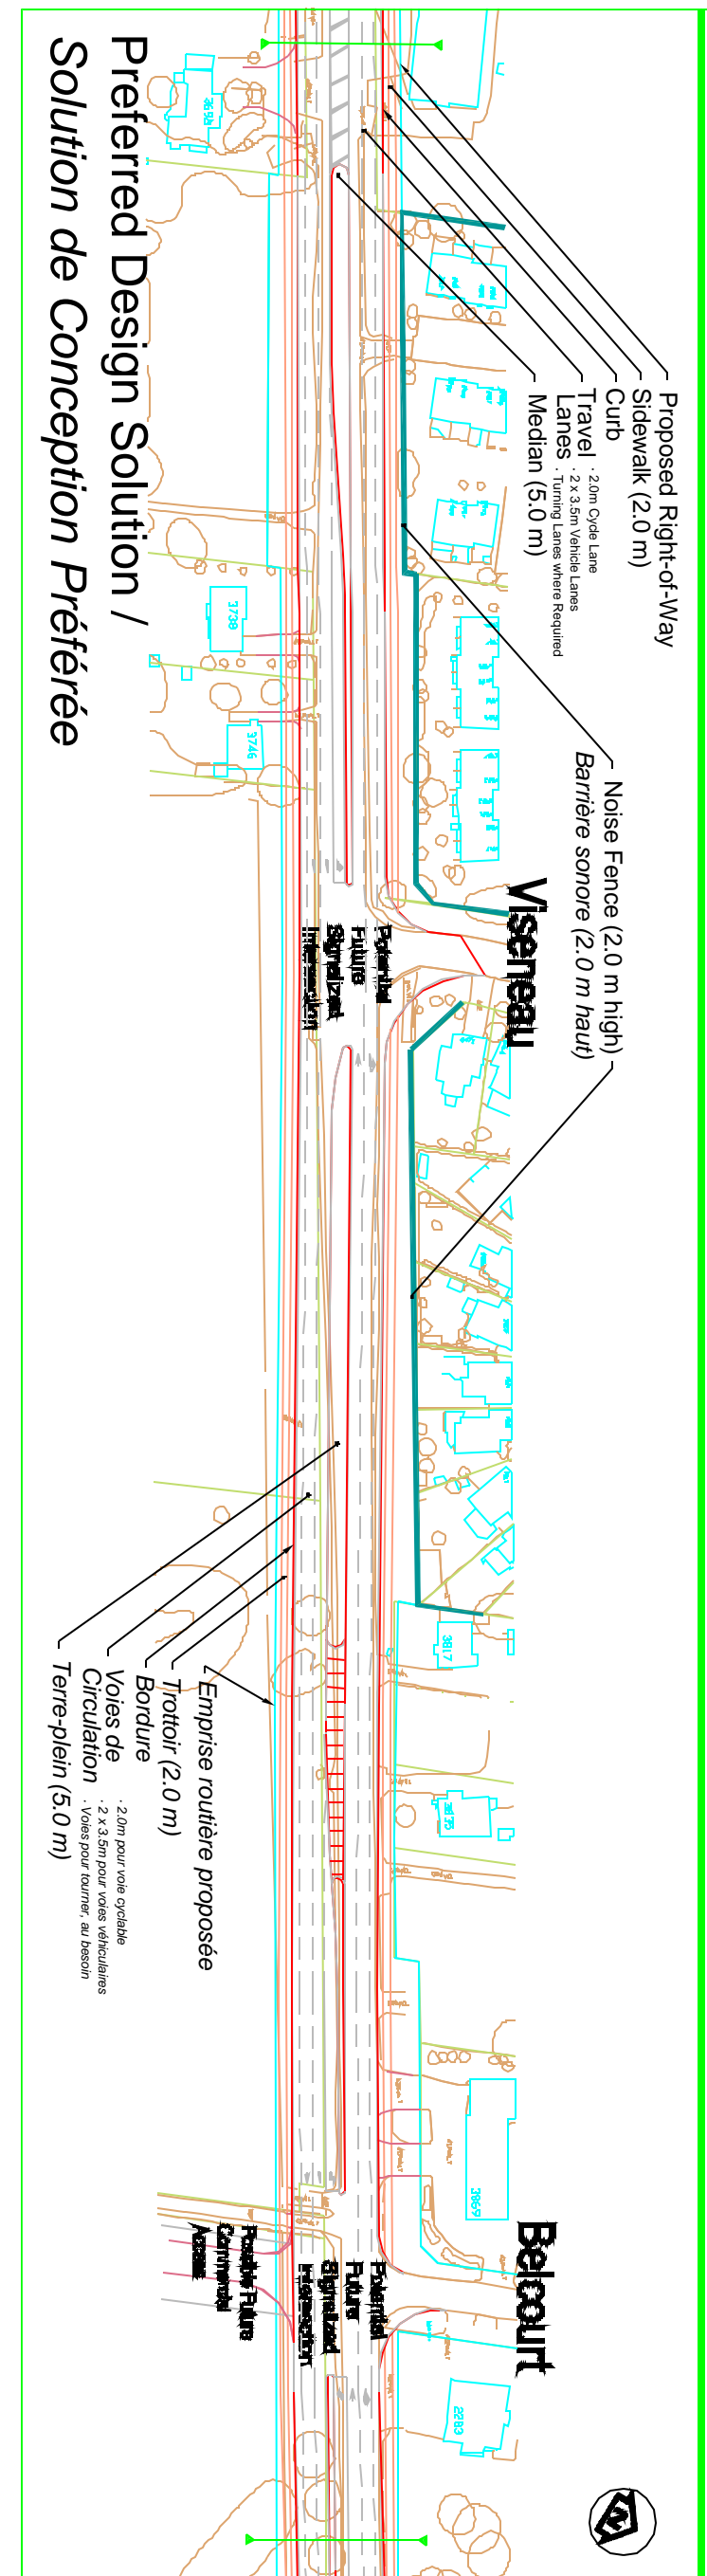

-  Institutional
-  Commercial
-  Residential
-  Mixed Com/Res

Match Line

November, 2001

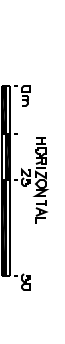

Innes Road Widening
Class Environmental
Assessment

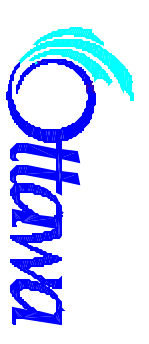


EXHIBIT 4
EASTERN SECTION
Preferred Design
Solution

Orléans Blvd.
to Trim Rd.
Sheet 3 of 10
Legend