
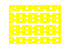







EXHIBIT 4  
EASTERN SECTION  
Preferred Design  
Solution


Orléans Blvd.  
to Trim Rd.  
Sheet 4 of 10

Legend

-  Commercial
-  Residential
-  Mixed Com/Res
-  Institutional
-  Match Line



Existing *Conditions Existantes*

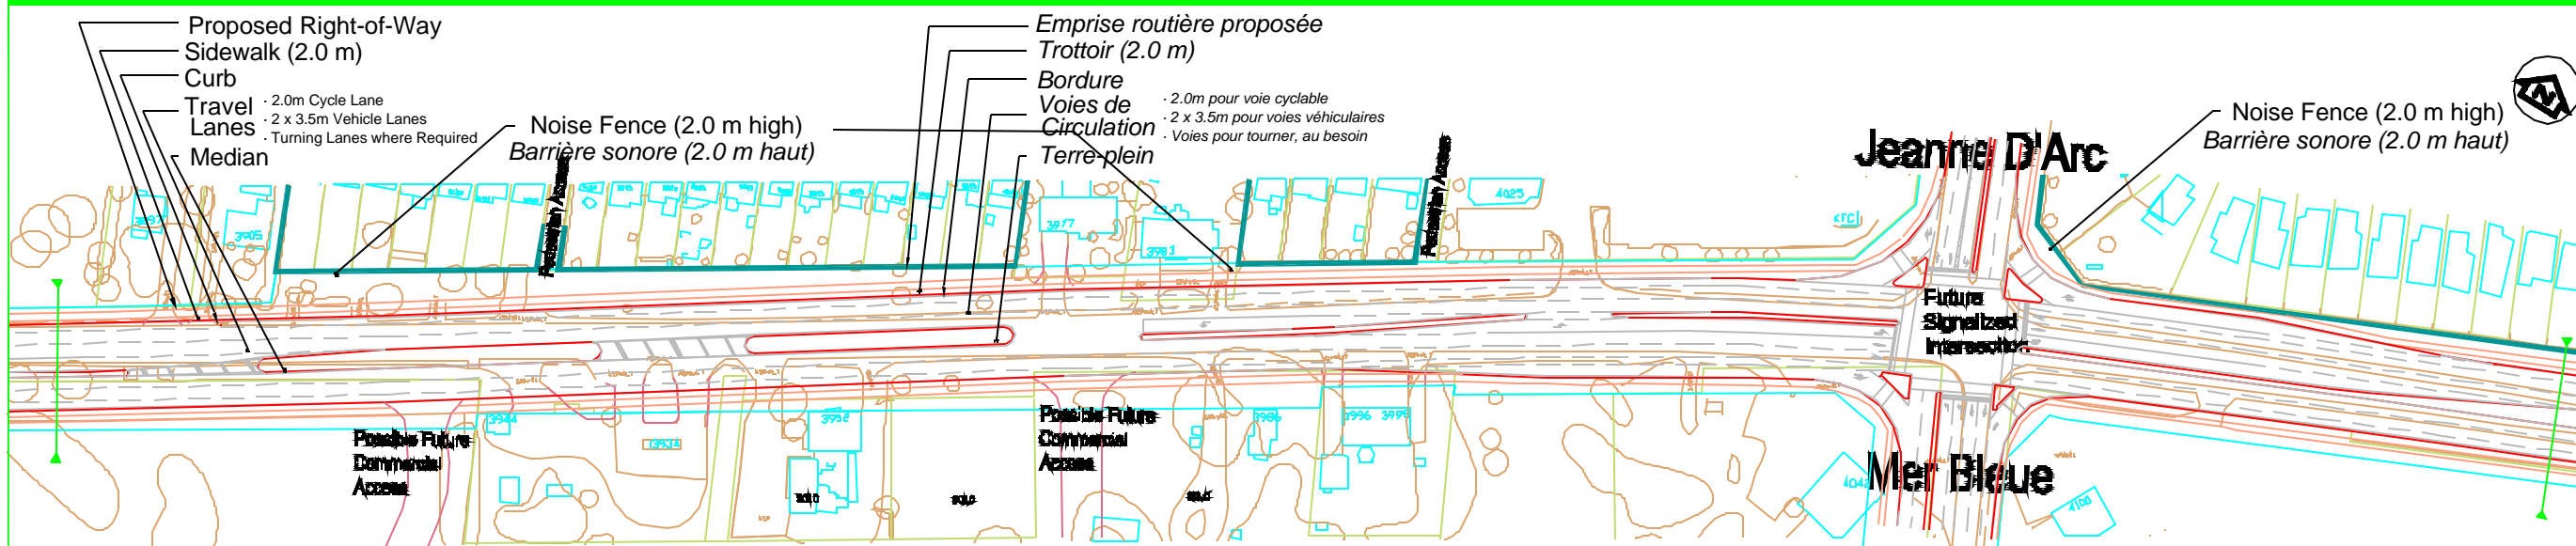

Preferred Design Solution /  
*Solution de Conception Préférée*

November, 2001

