





Existing Conditions Existantes

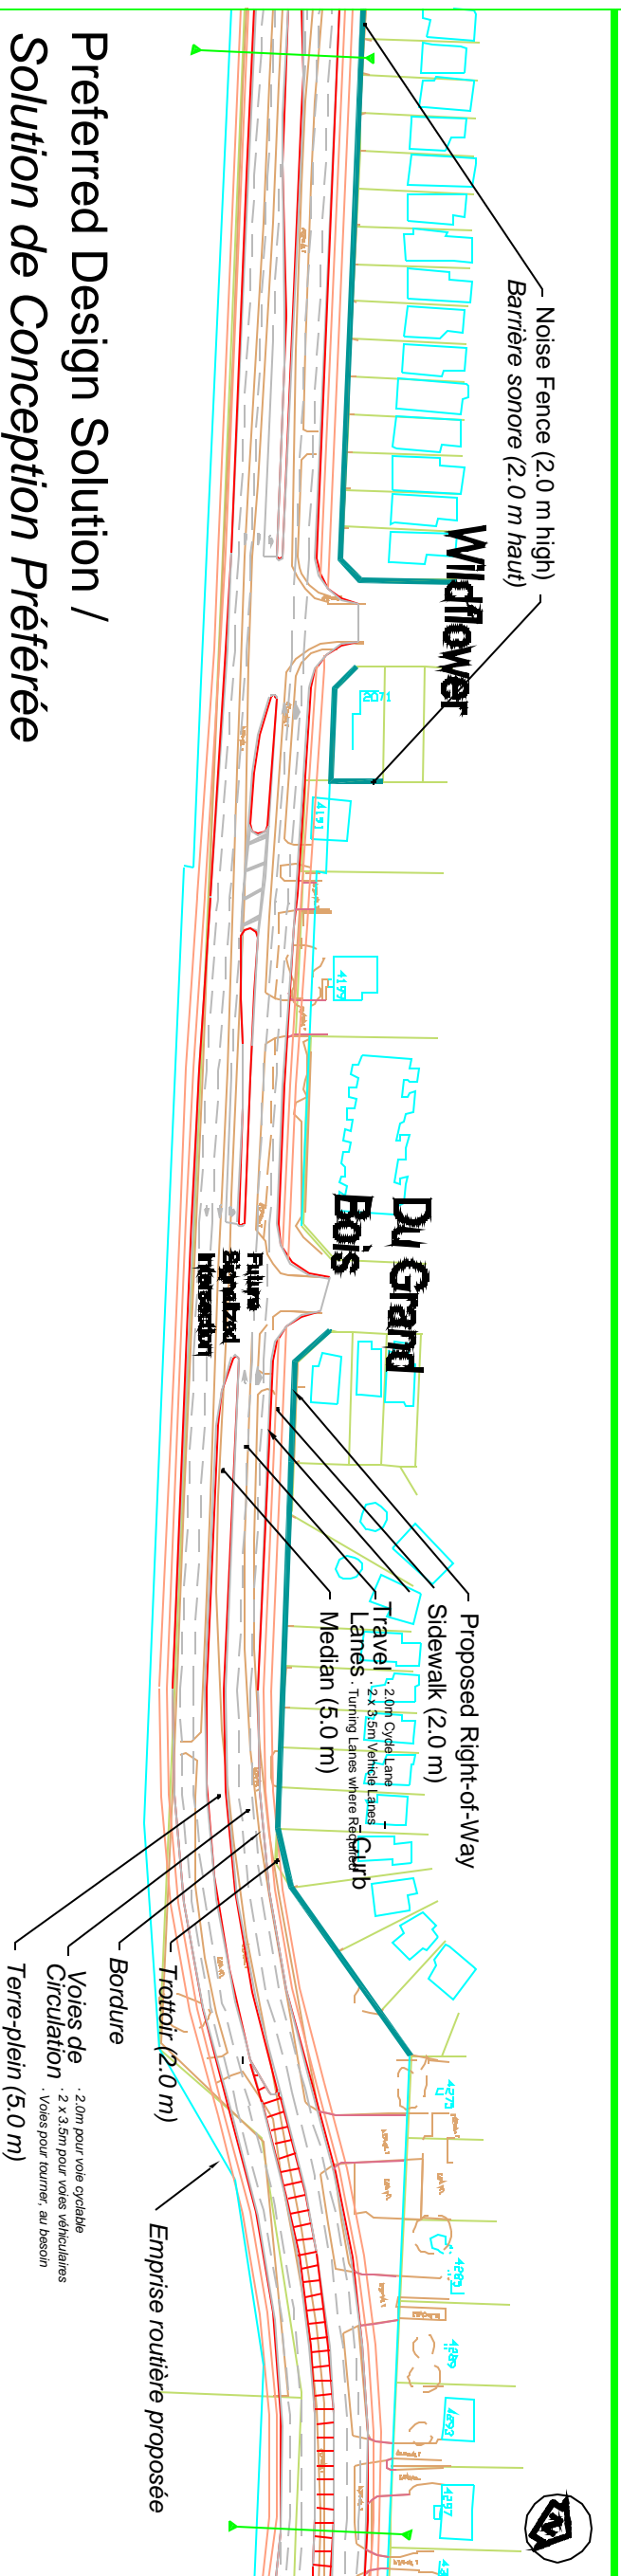


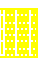

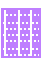
Preferred Design Solution /
Solution de Conception Préférée

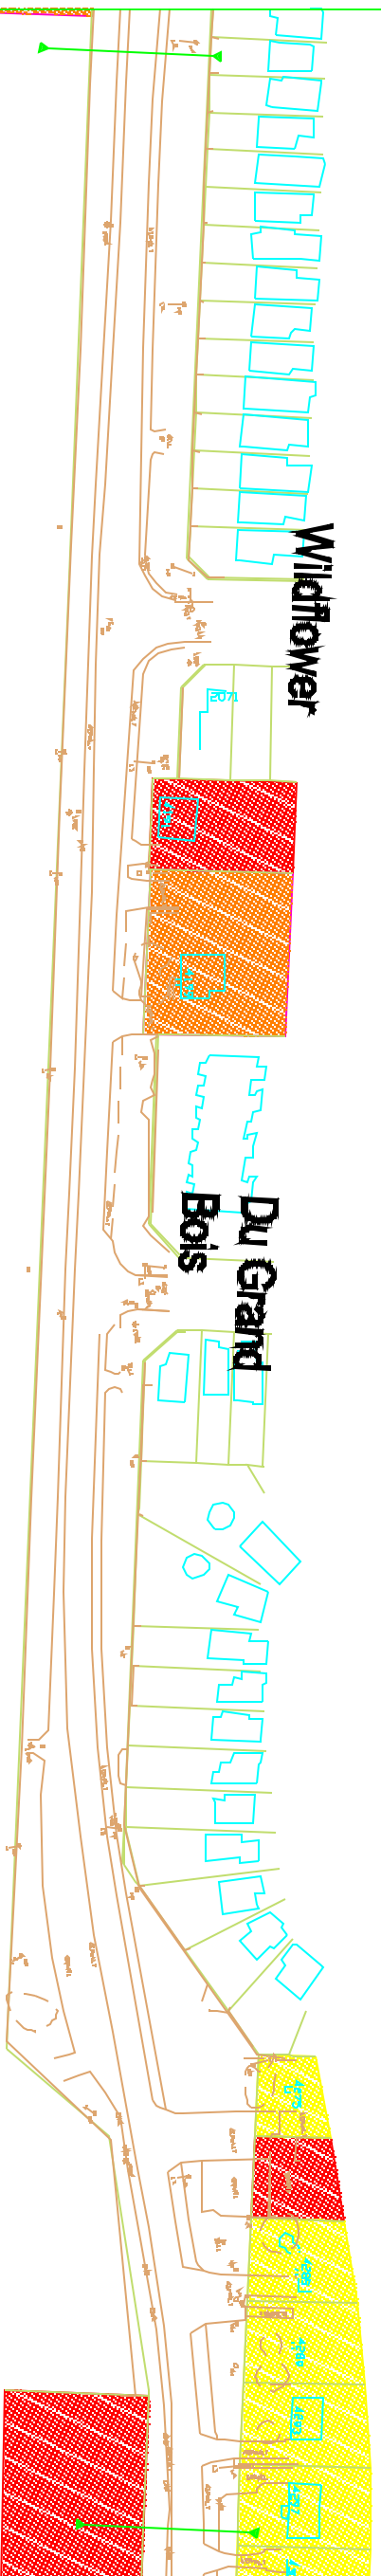

Orléans Blvd.
to Trim Rd.

Sheet 5 of 10

Legend

-  Commercial
-  Residential
-  Mixed Com/Res
-  Institutional

Match Line

November, 2001

