



NORTH–SOUTH CORRIDOR LRT PROJECT

(Rideau Centre to Barrhaven Town Centre)

ENVIRONMENTAL ASSESSMENT Downtown Alignment




June 2005




McCORMICK RANKIN
CORPORATION



**Hatch Mott
MacDonald**

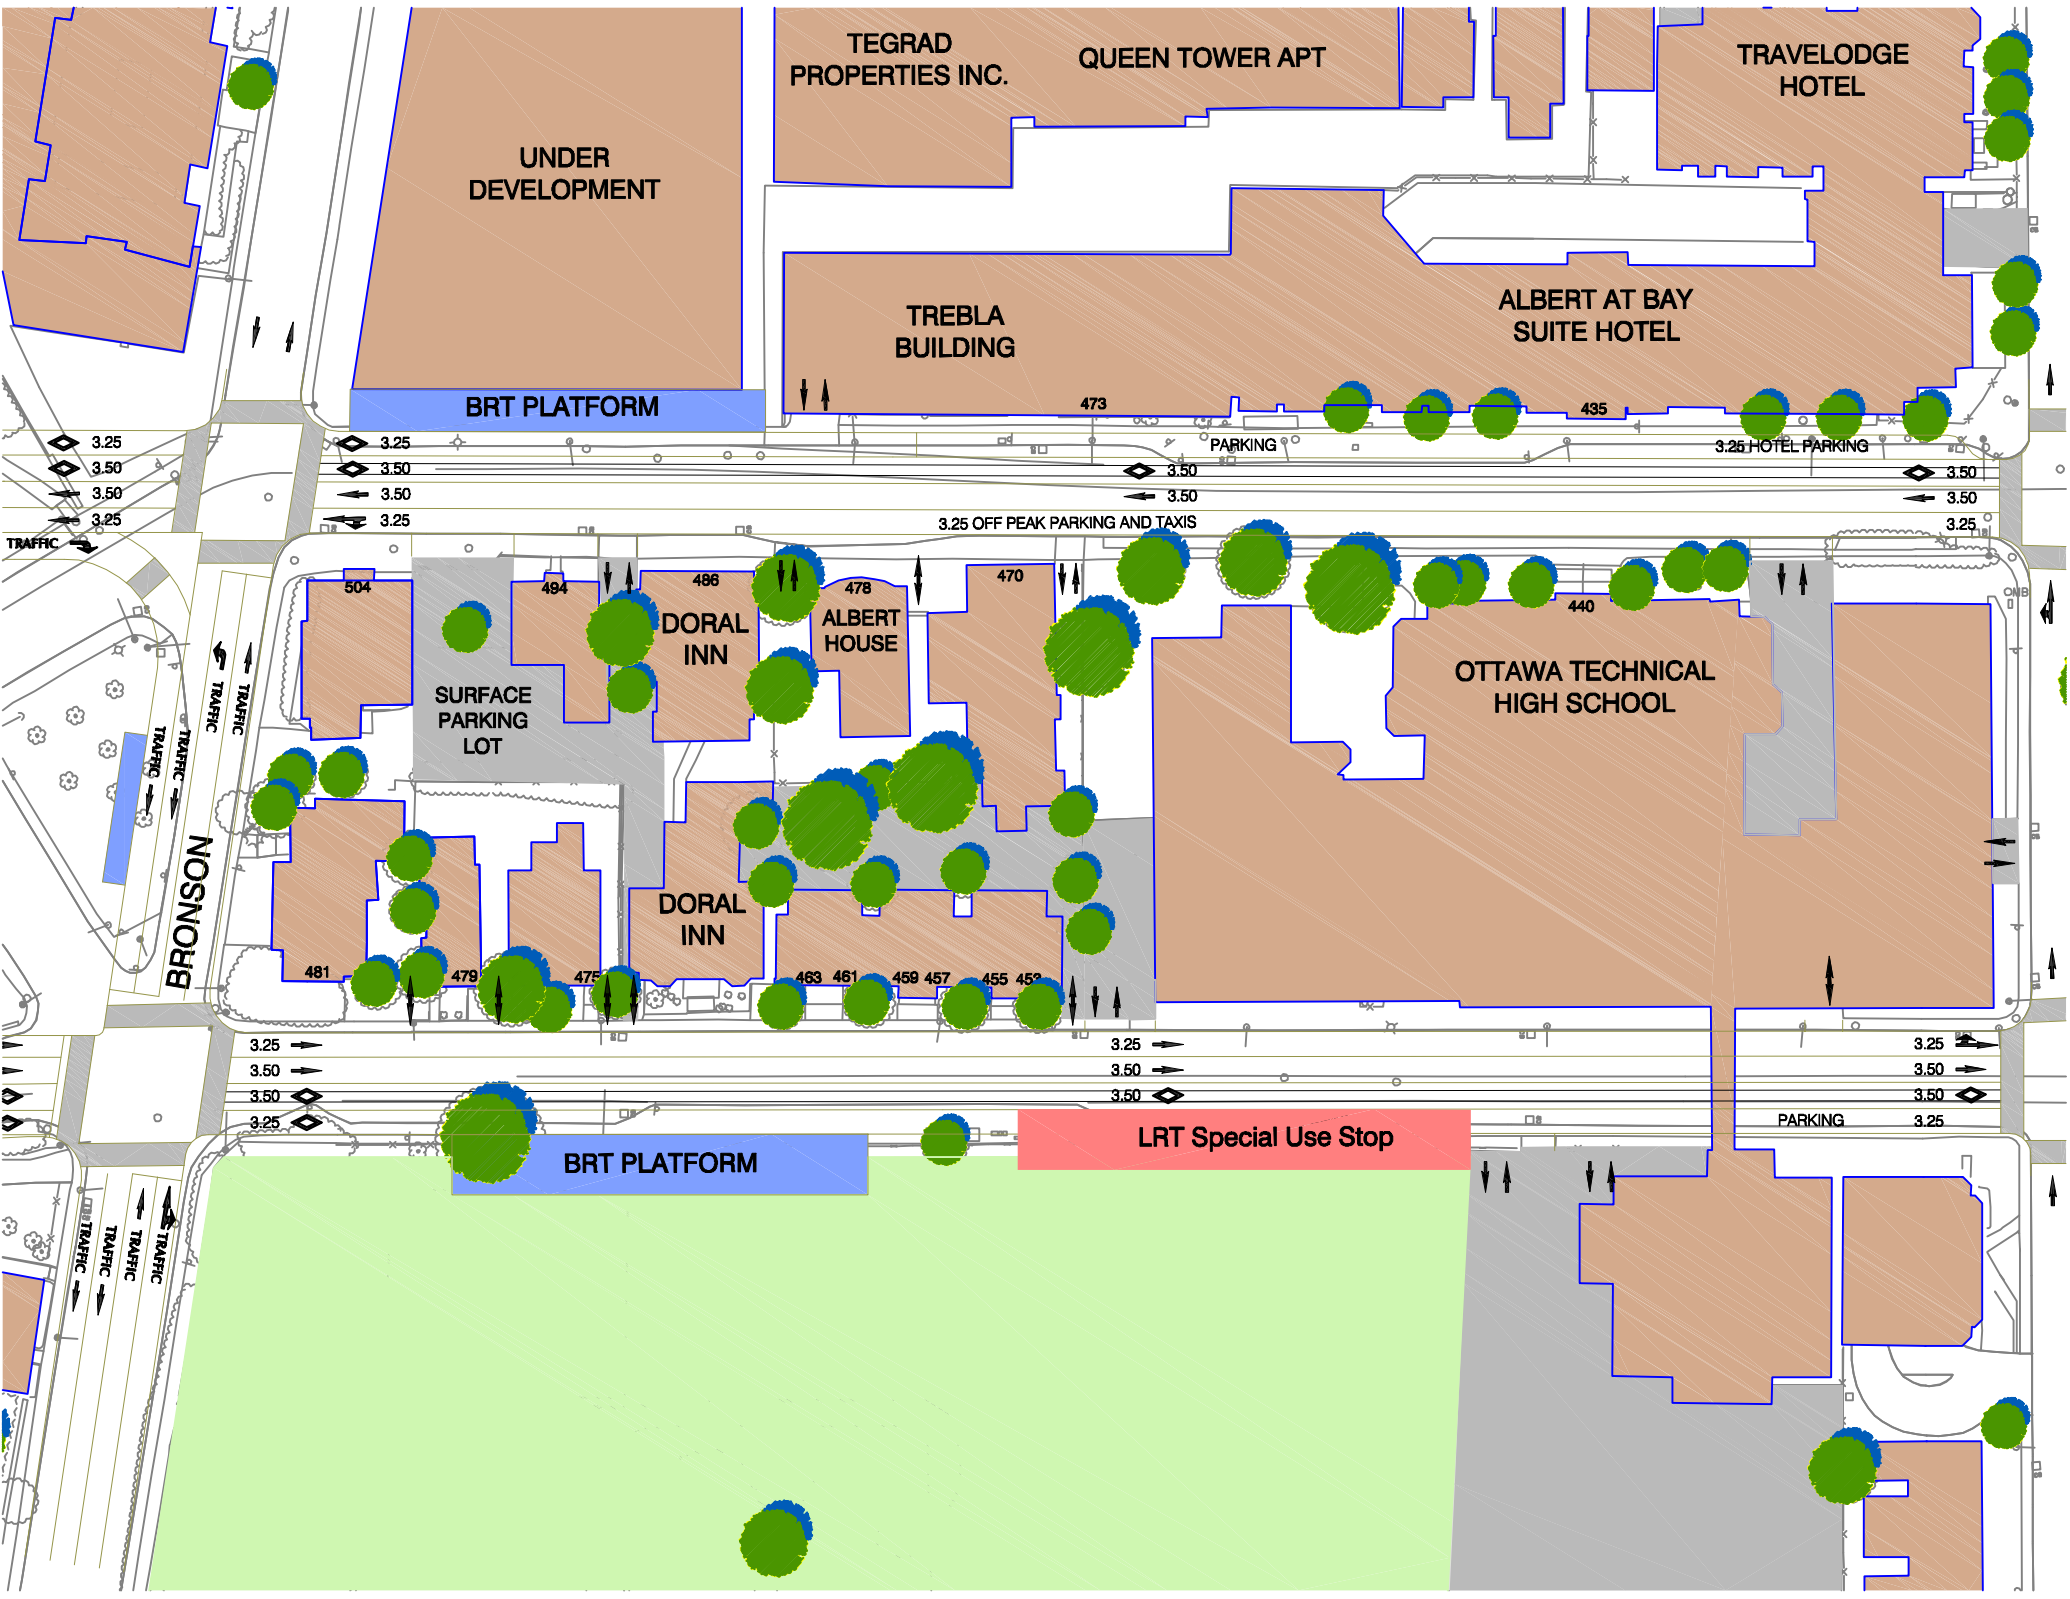

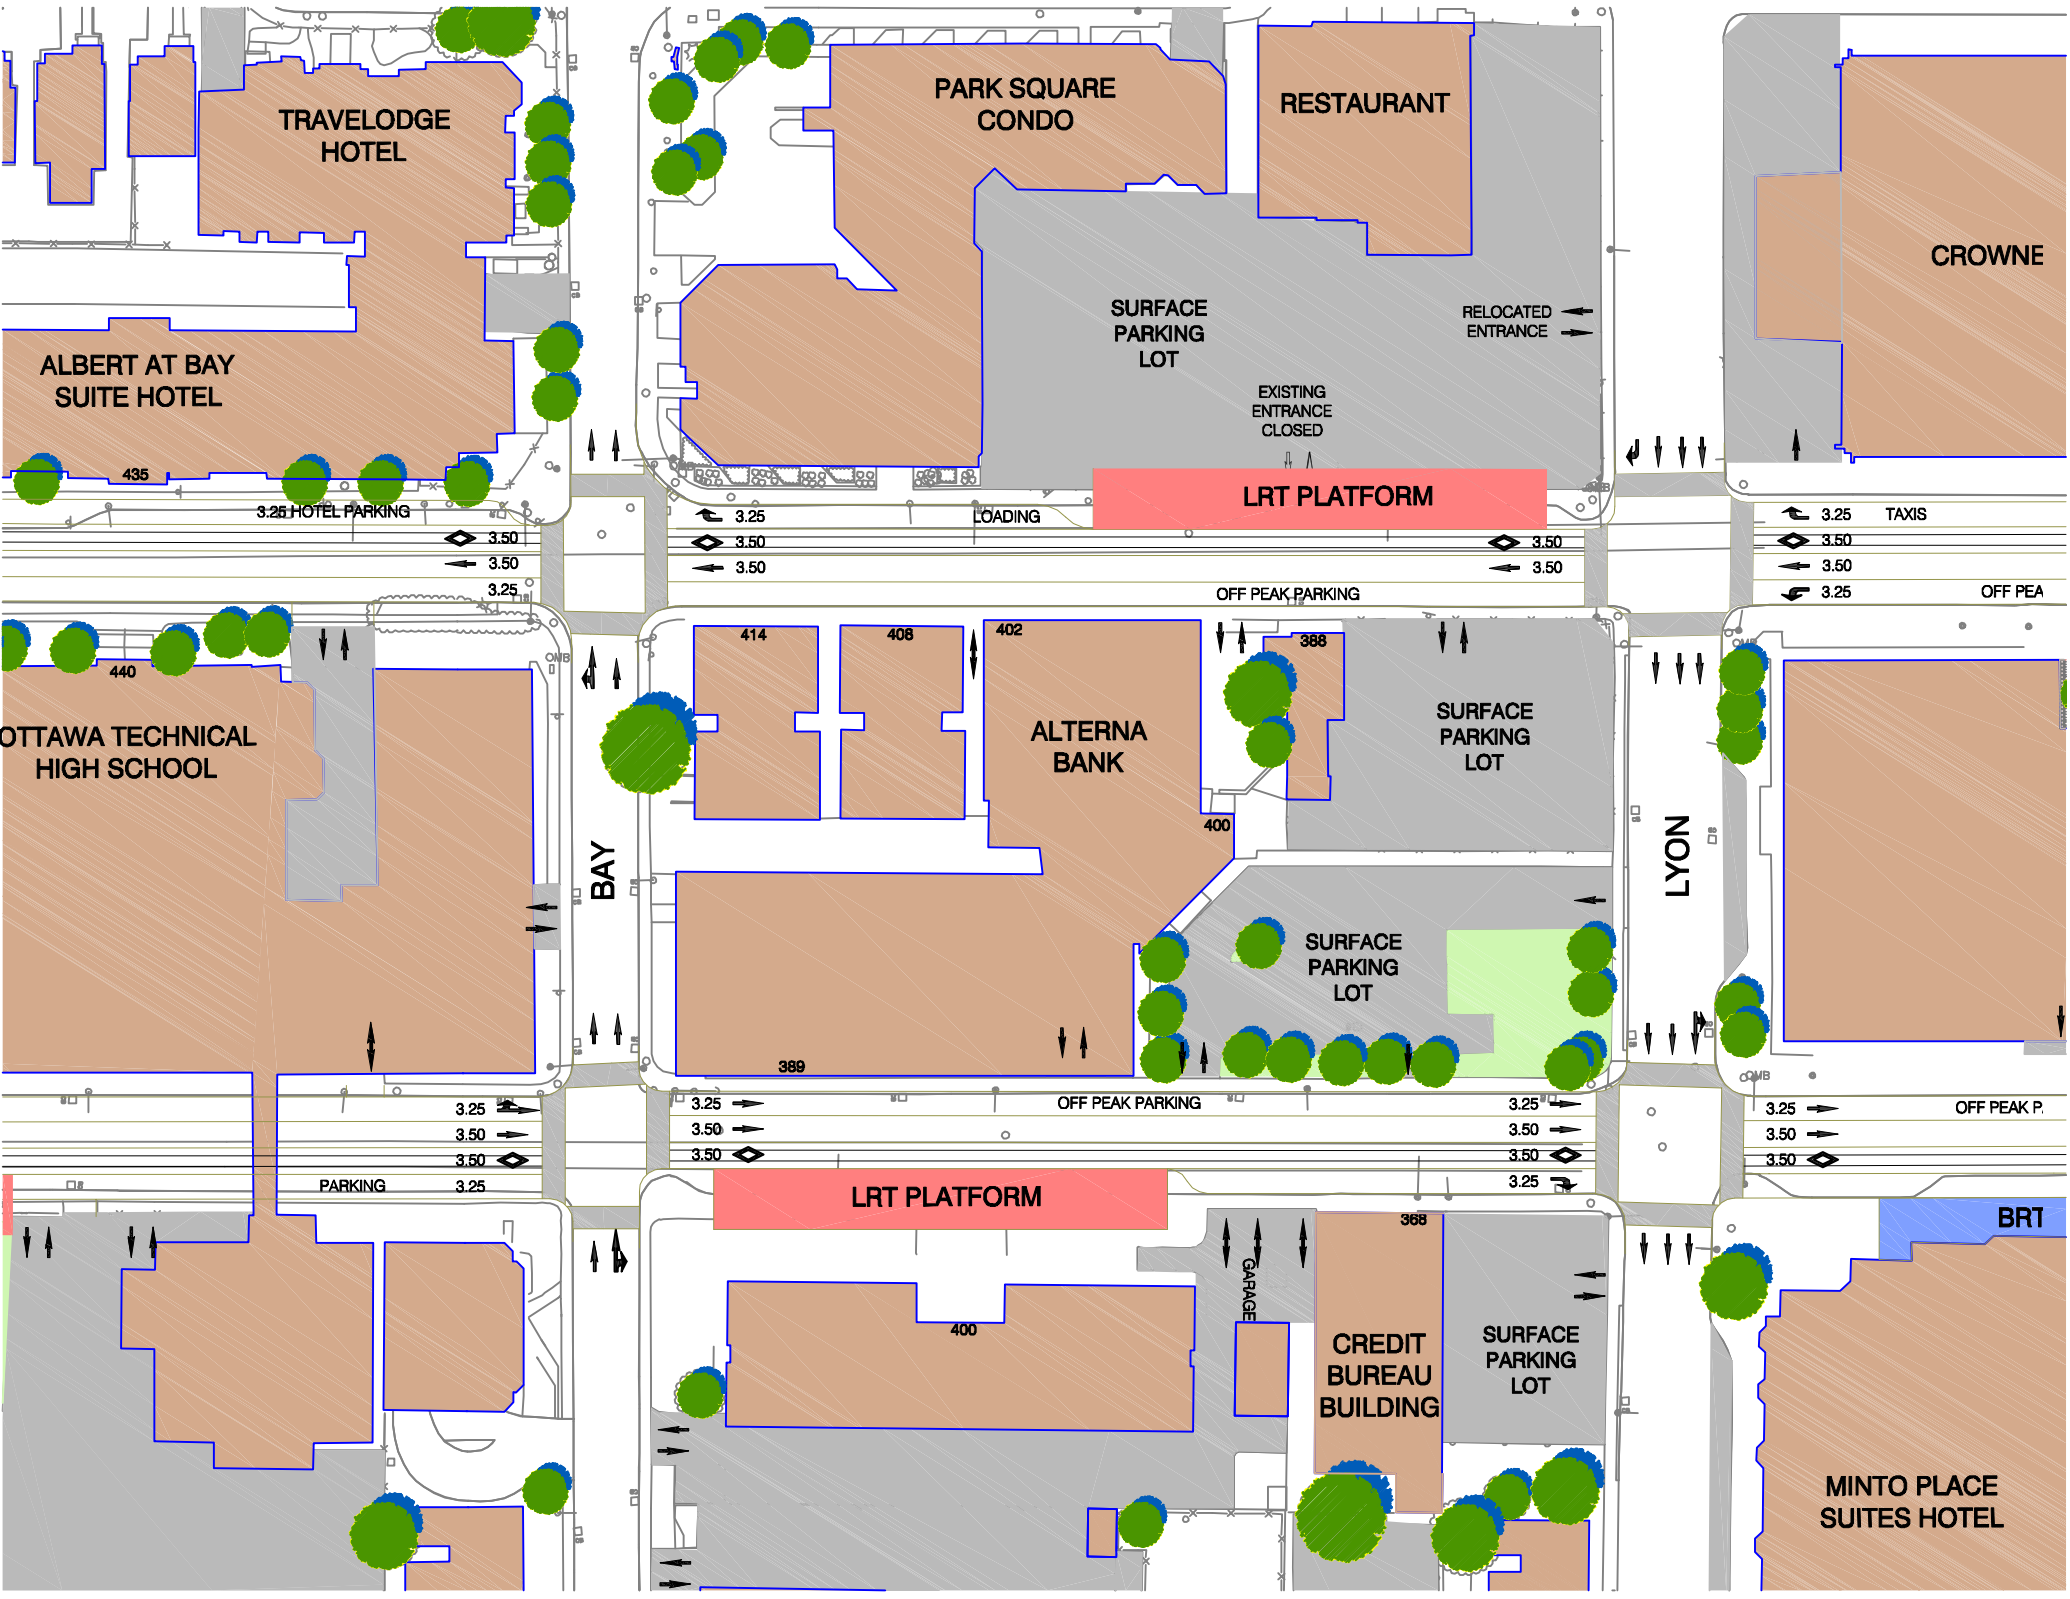

TRAVELodge
HOTEL

ALBERT AT BAY
SUITE HOTEL

PARK SQUARE
CONDO

RESTAURANT

CROWNE

SURFACE
PARKING
LOT

RELOCATED
ENTRANCE

EXISTING
ENTRANCE
CLOSED

LRT PLATFORM

LOADING

OFF PEAK PARKING

SURFACE
PARKING
LOT

ALTRNA
BANK

SURFACE
PARKING
LOT

OFF PEAK PARKING

LRT PLATFORM

GARAGE

CREDIT
BUREAU
BUILDING

SURFACE
PARKING
LOT

BRT

MINTO PLACE
SUITES HOTEL

3.25 HOTEL PARKING

3.50

3.50

3.25

3.25

3.50

3.50

3.50

3.50

3.25 TAXIS

3.50

3.50

3.25 OFF PEAK

BAY

LYON

PARKING

3.25

3.50

3.50

3.25

3.25

3.50

3.50

3.25

3.50

3.50


3.25

3.25

3.50

3.50

OFF PEAK P.

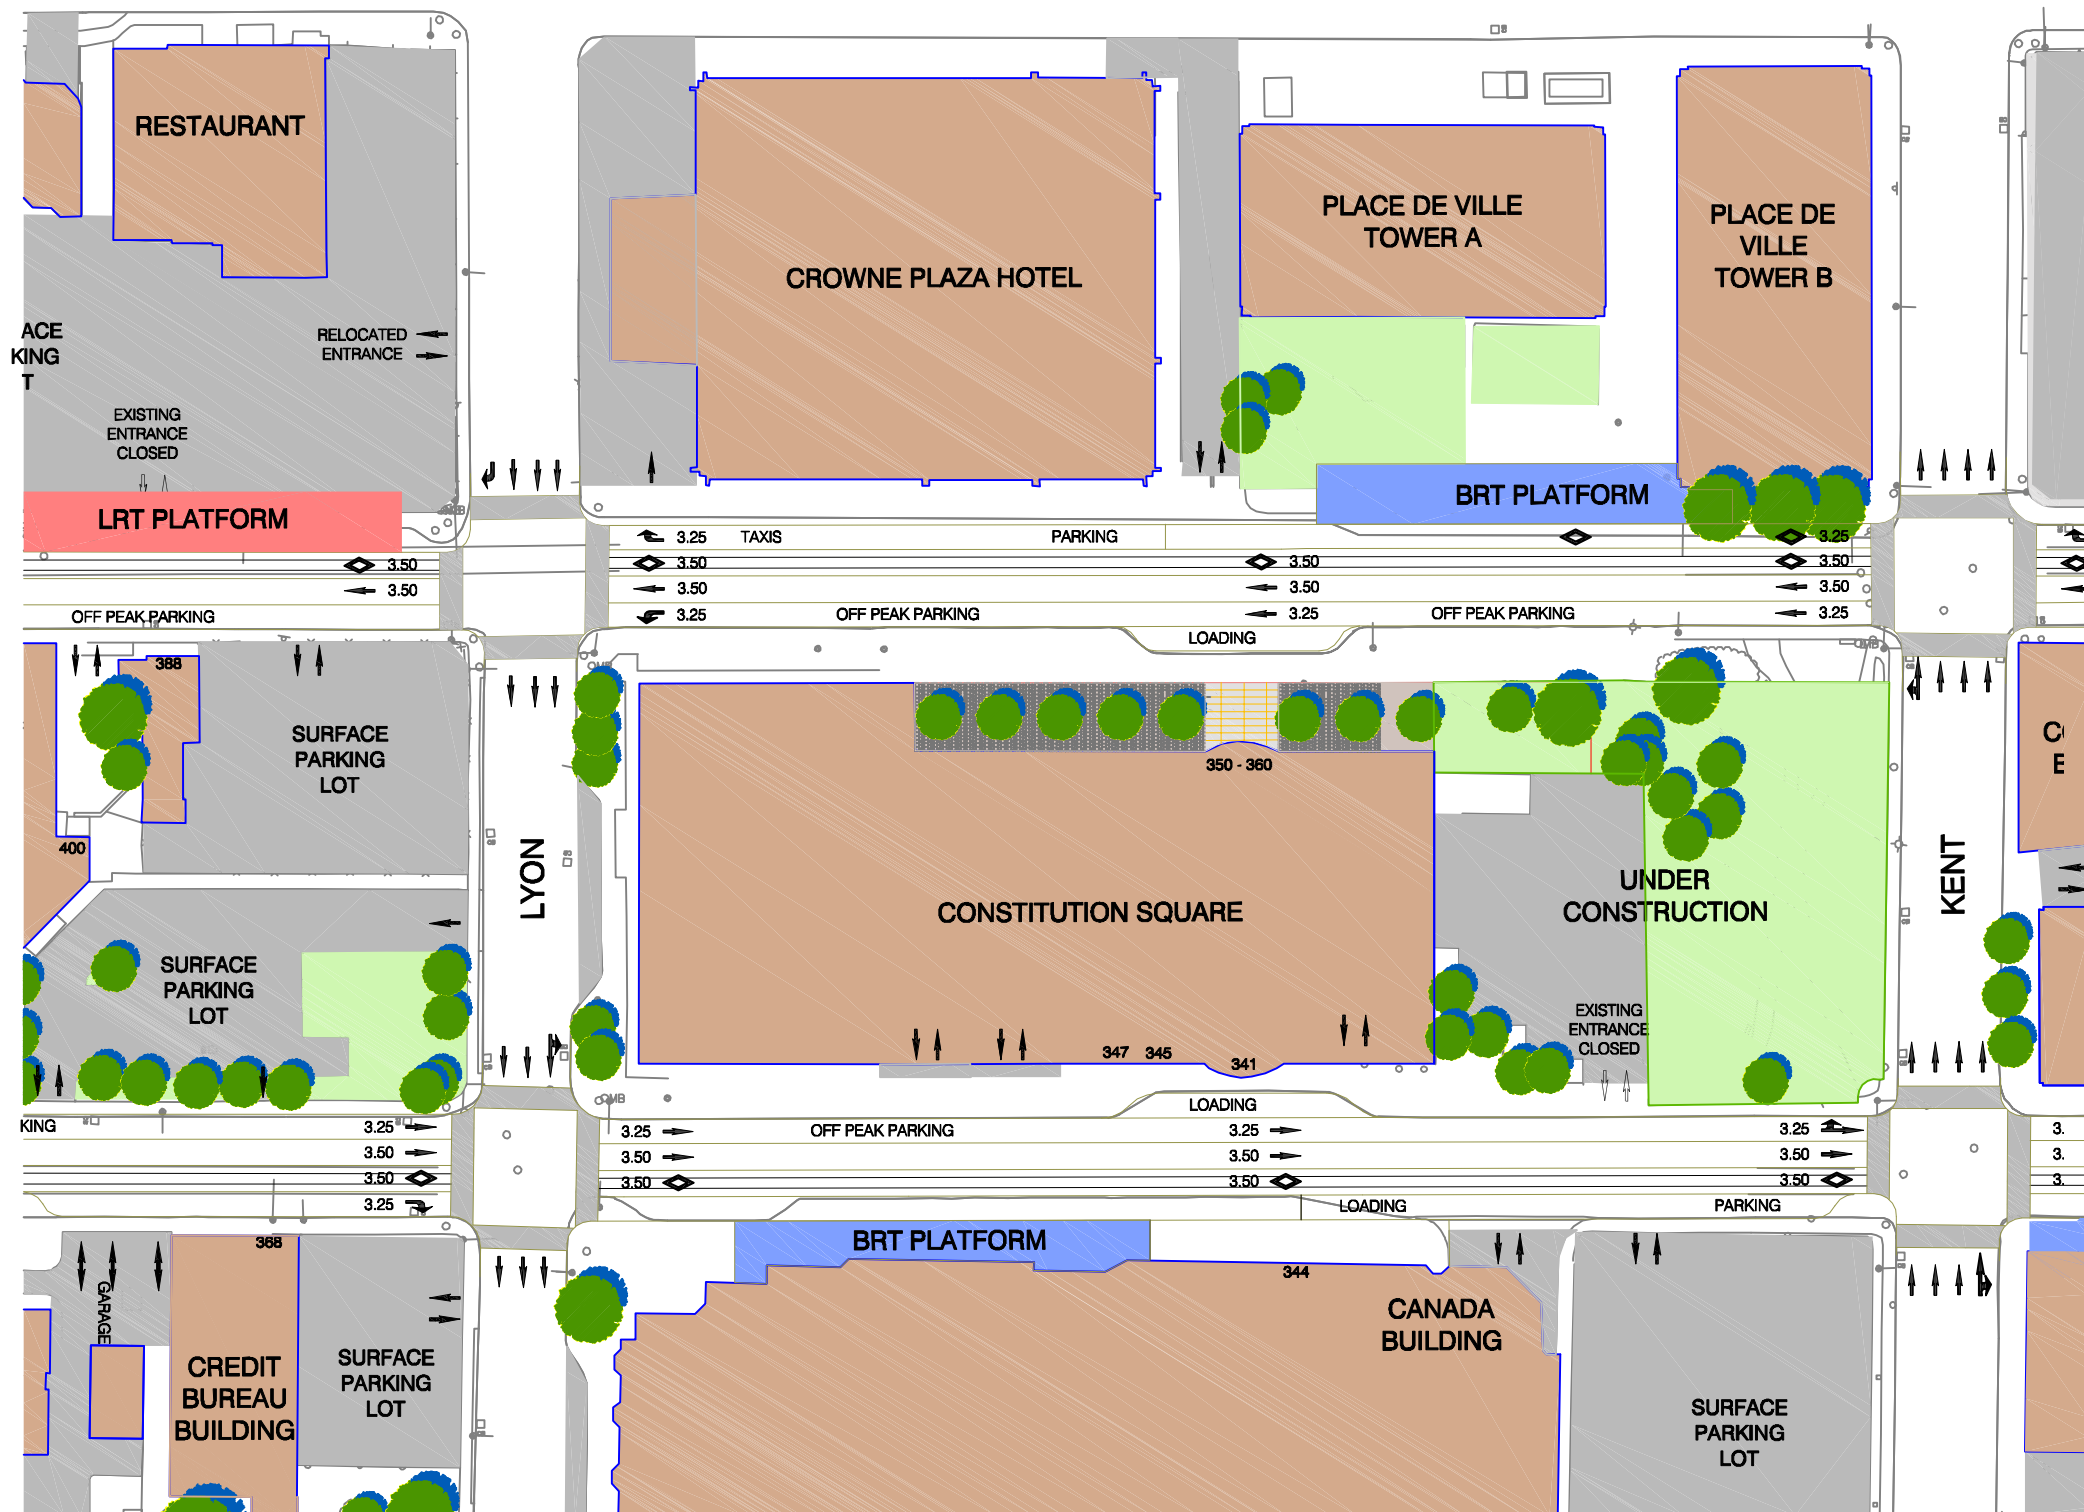

LACE DE
VILLE
OWER B

FUTURE
PLACE DE
VILLE
PHASE III

SURFACE
PARKING
LOT

CAPITAL
SQUARE

255
ALBERT

LRT PLATFORM

CLARICA CENT

PARKING

COPELAND
BUILDING

CONCORD
BUILDING

IDRC
BUILDING

STANDARD LIFE
BUILDING

JACKSON
BUILDING

BRT PLATFORM

TOURS JEAN
EDMONDS NORTH
TOWER

STANDARD LIFE
CENTRE II

SURFACE
PARKING
LOT

SURFACE
PARKING
LOT

PARKING AND LOADING


ON

KENT


BANK


KING

FACE
KING
OT

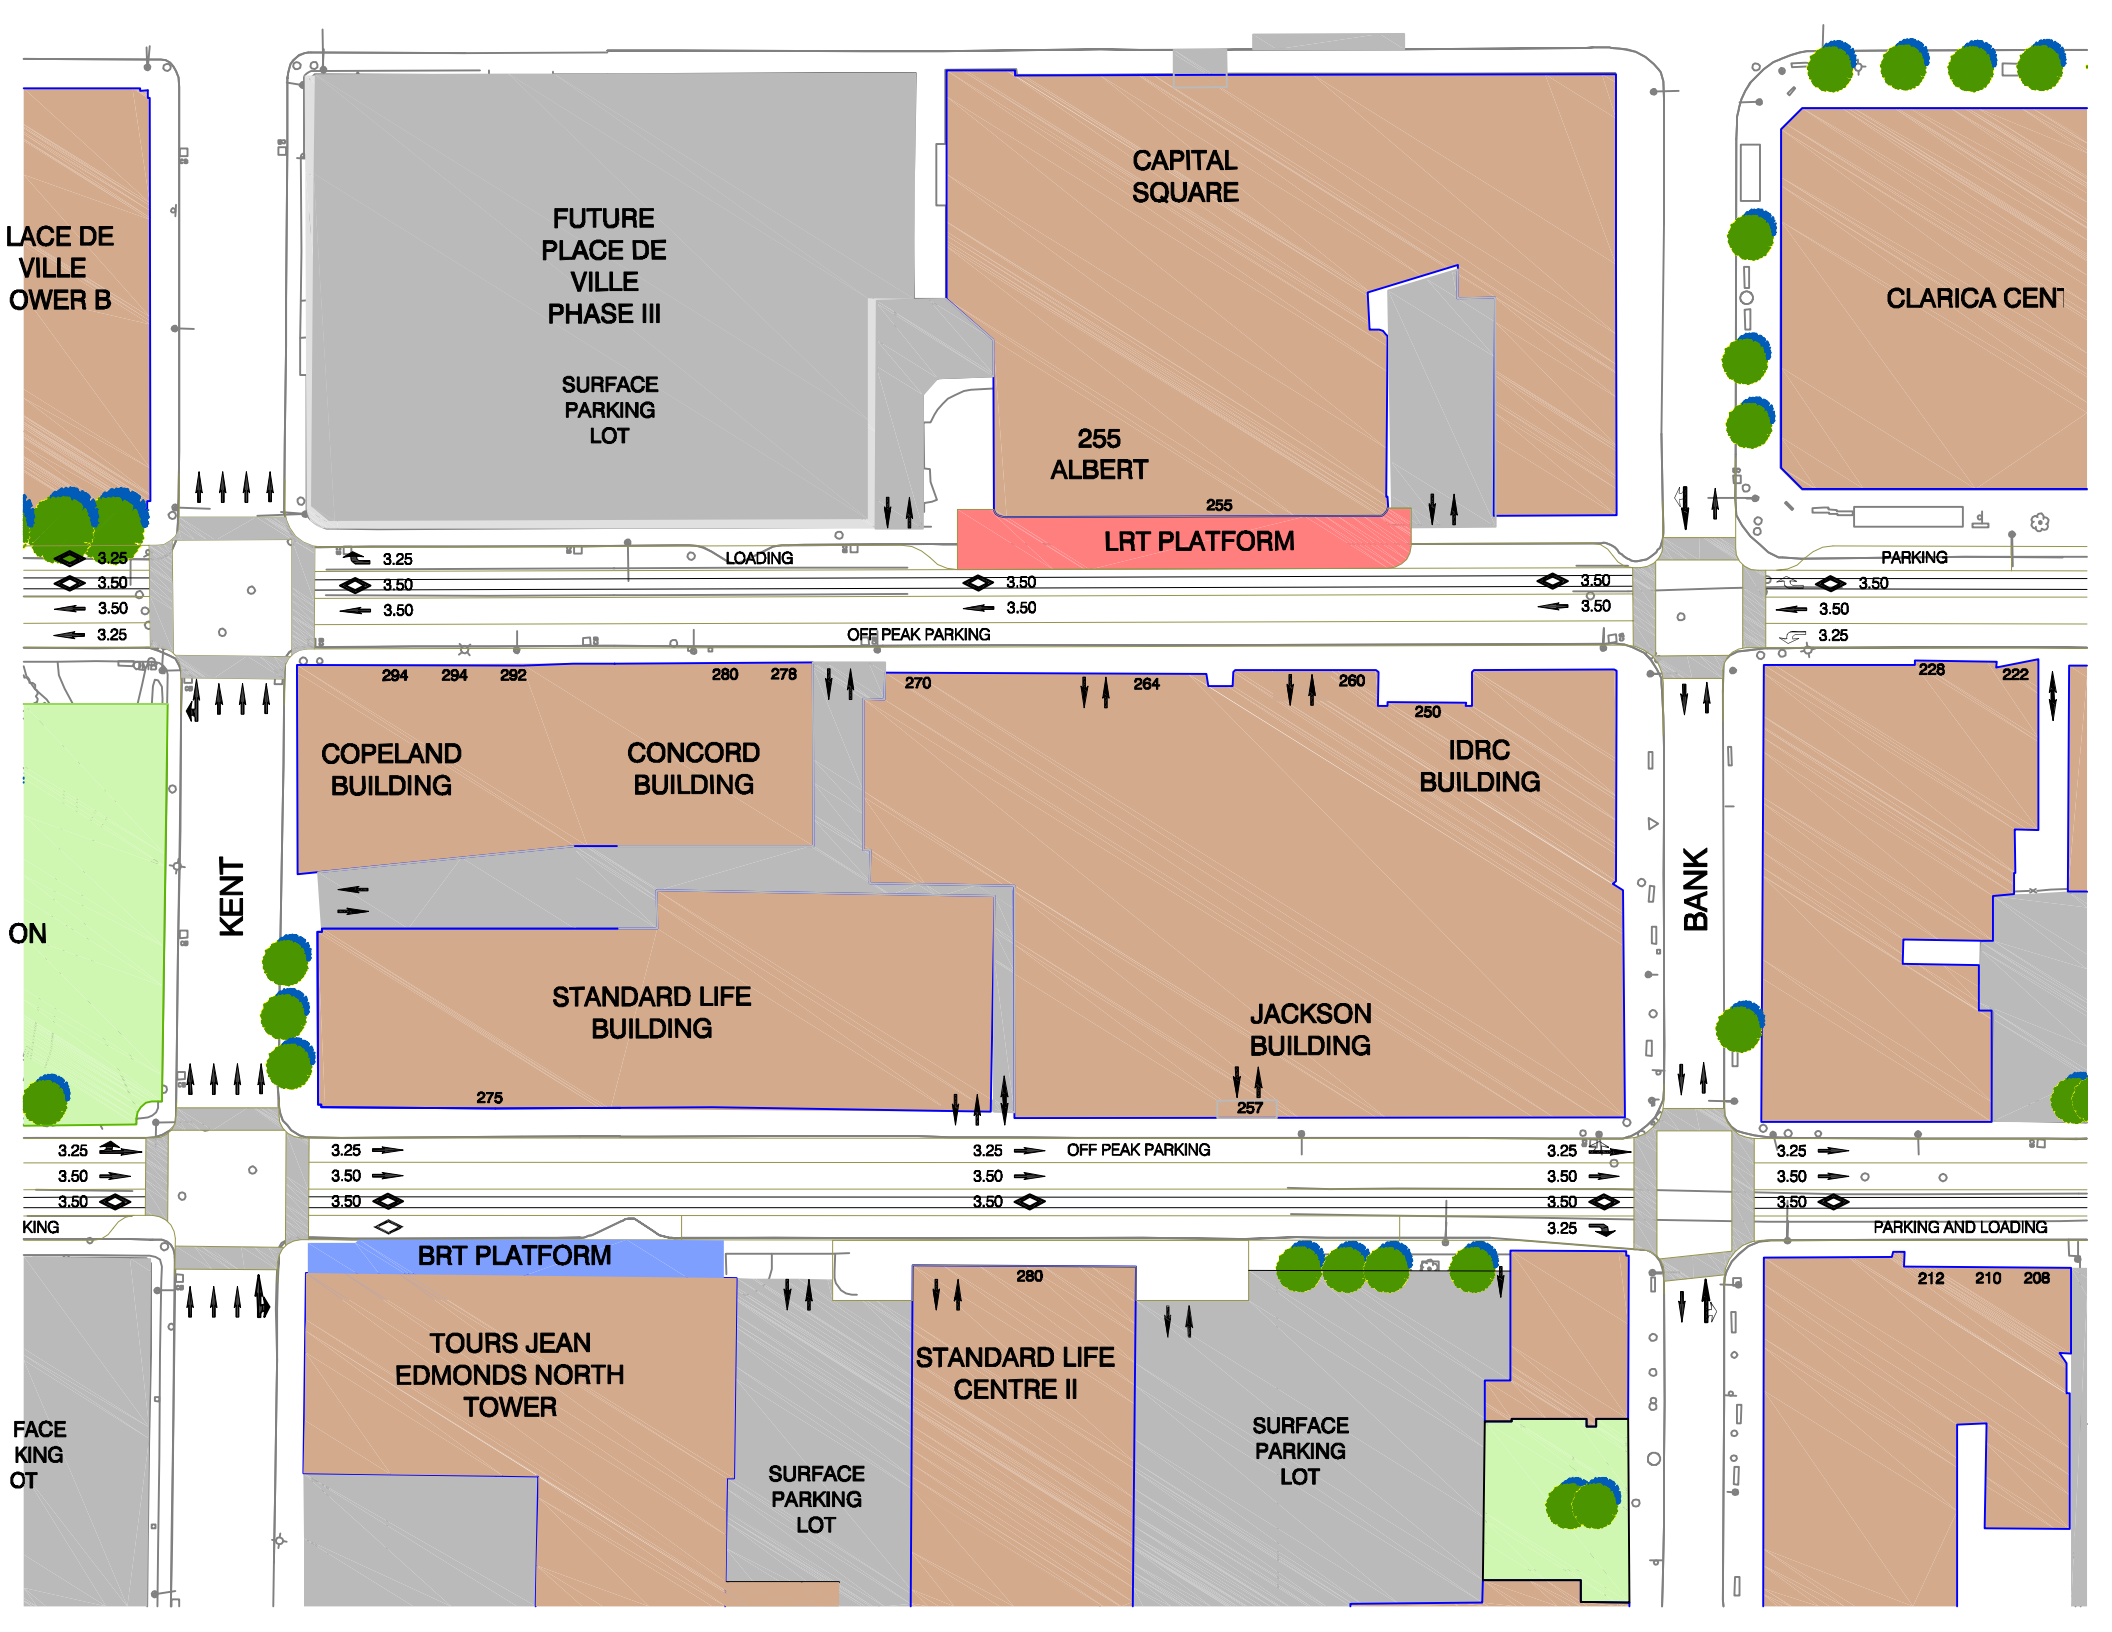



QUEEN

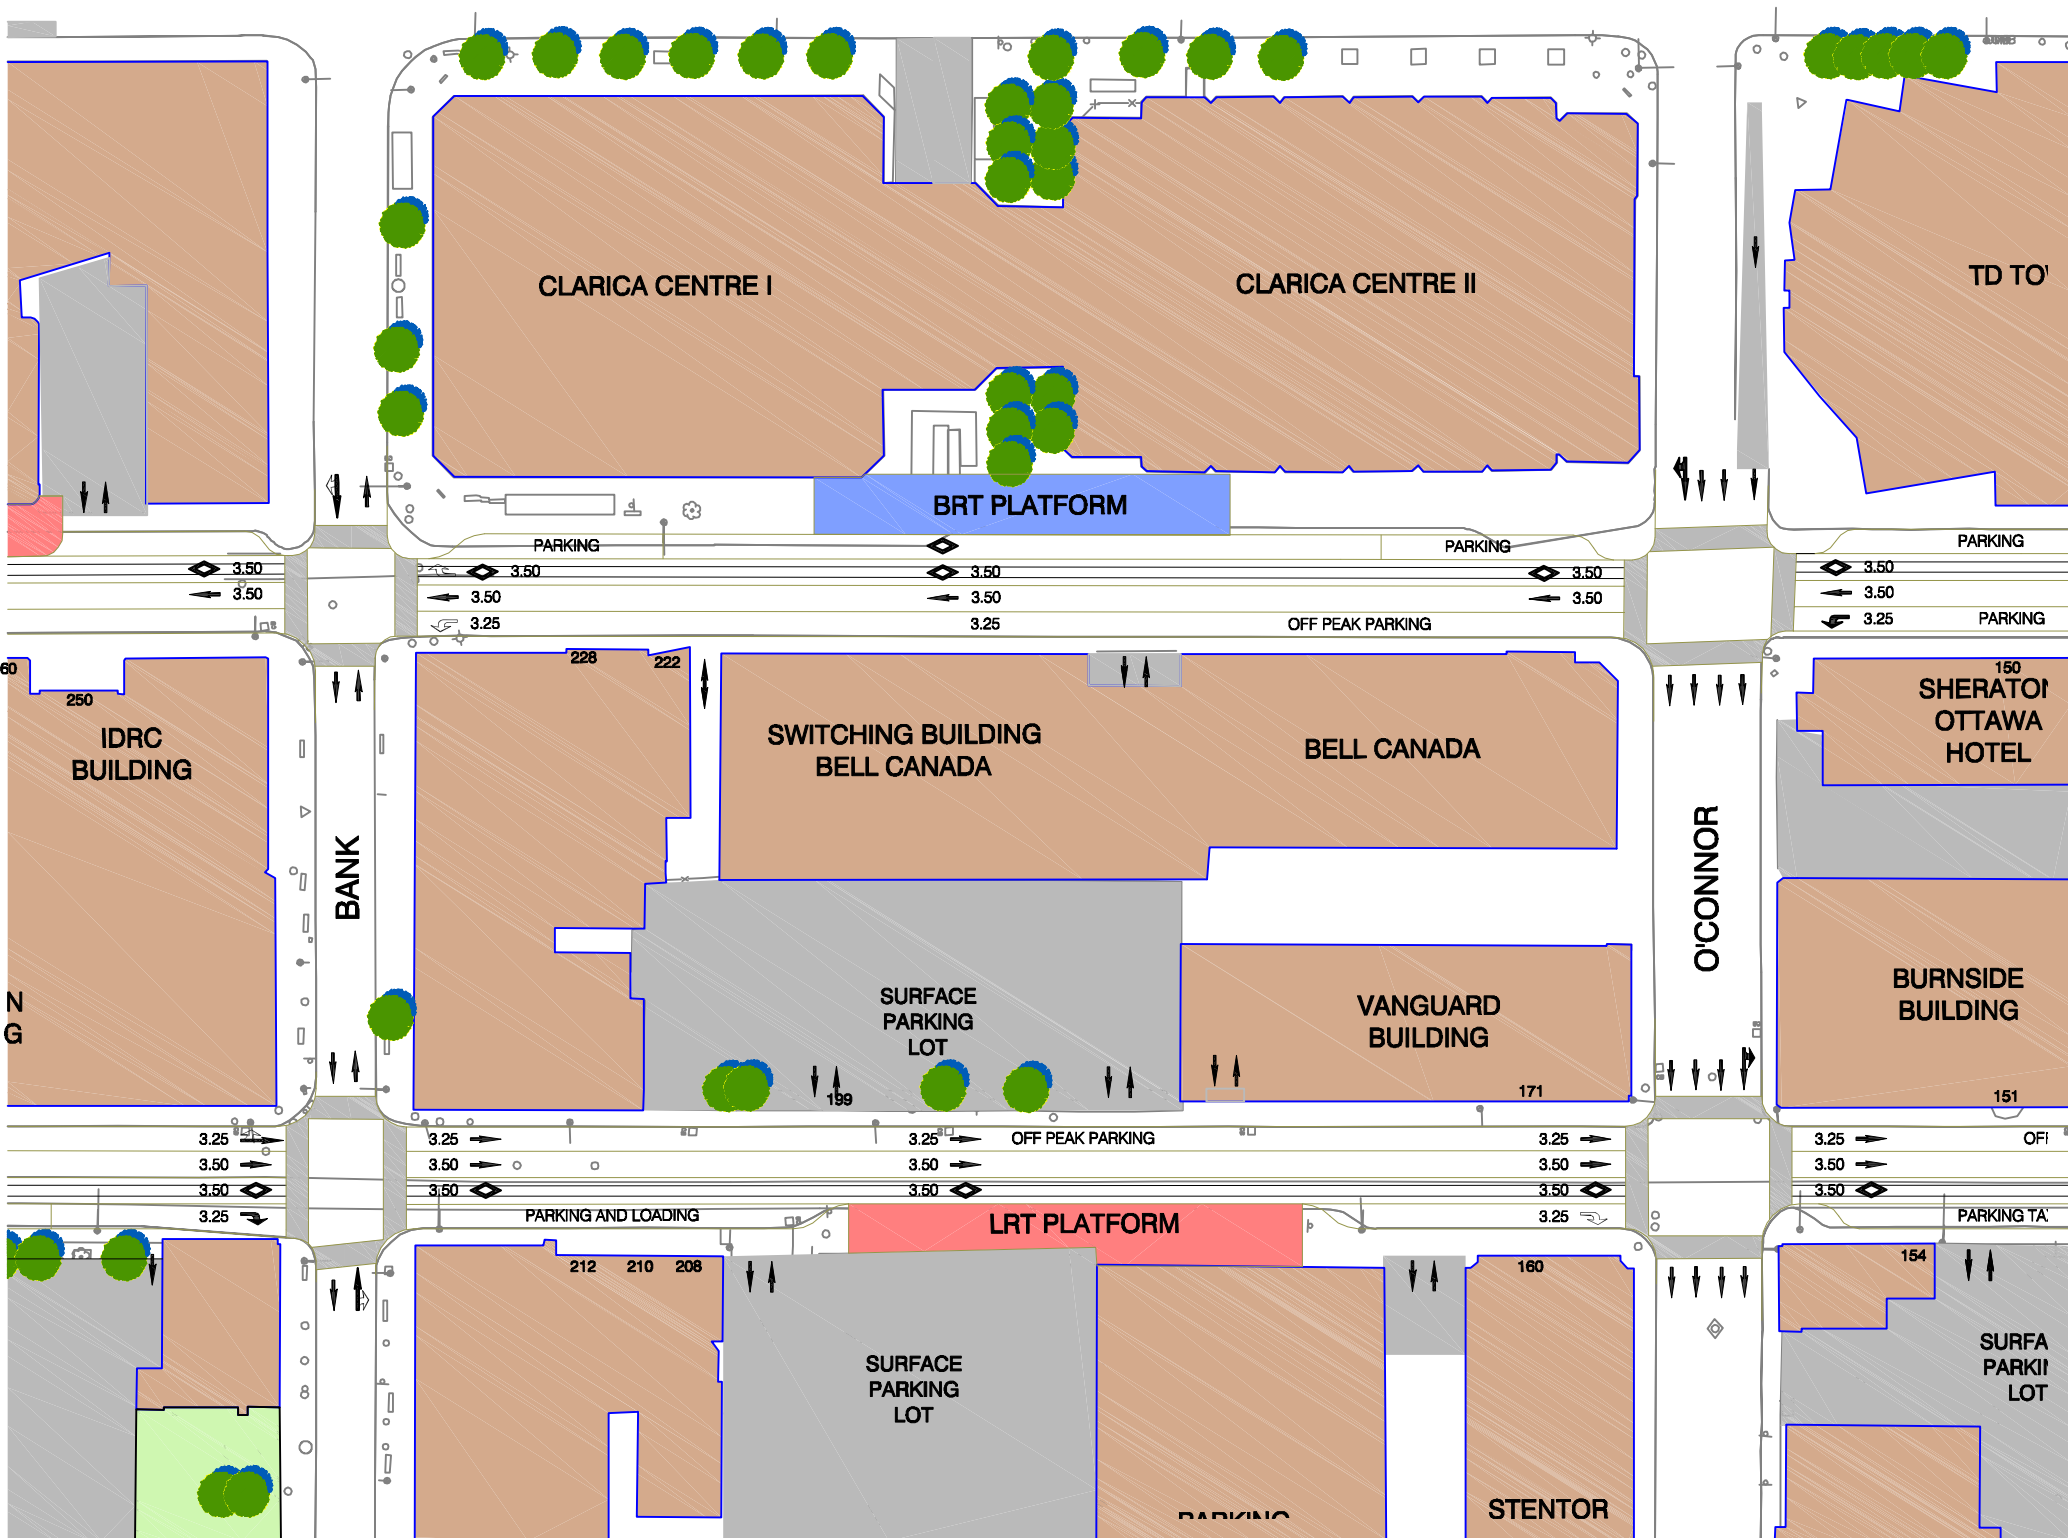

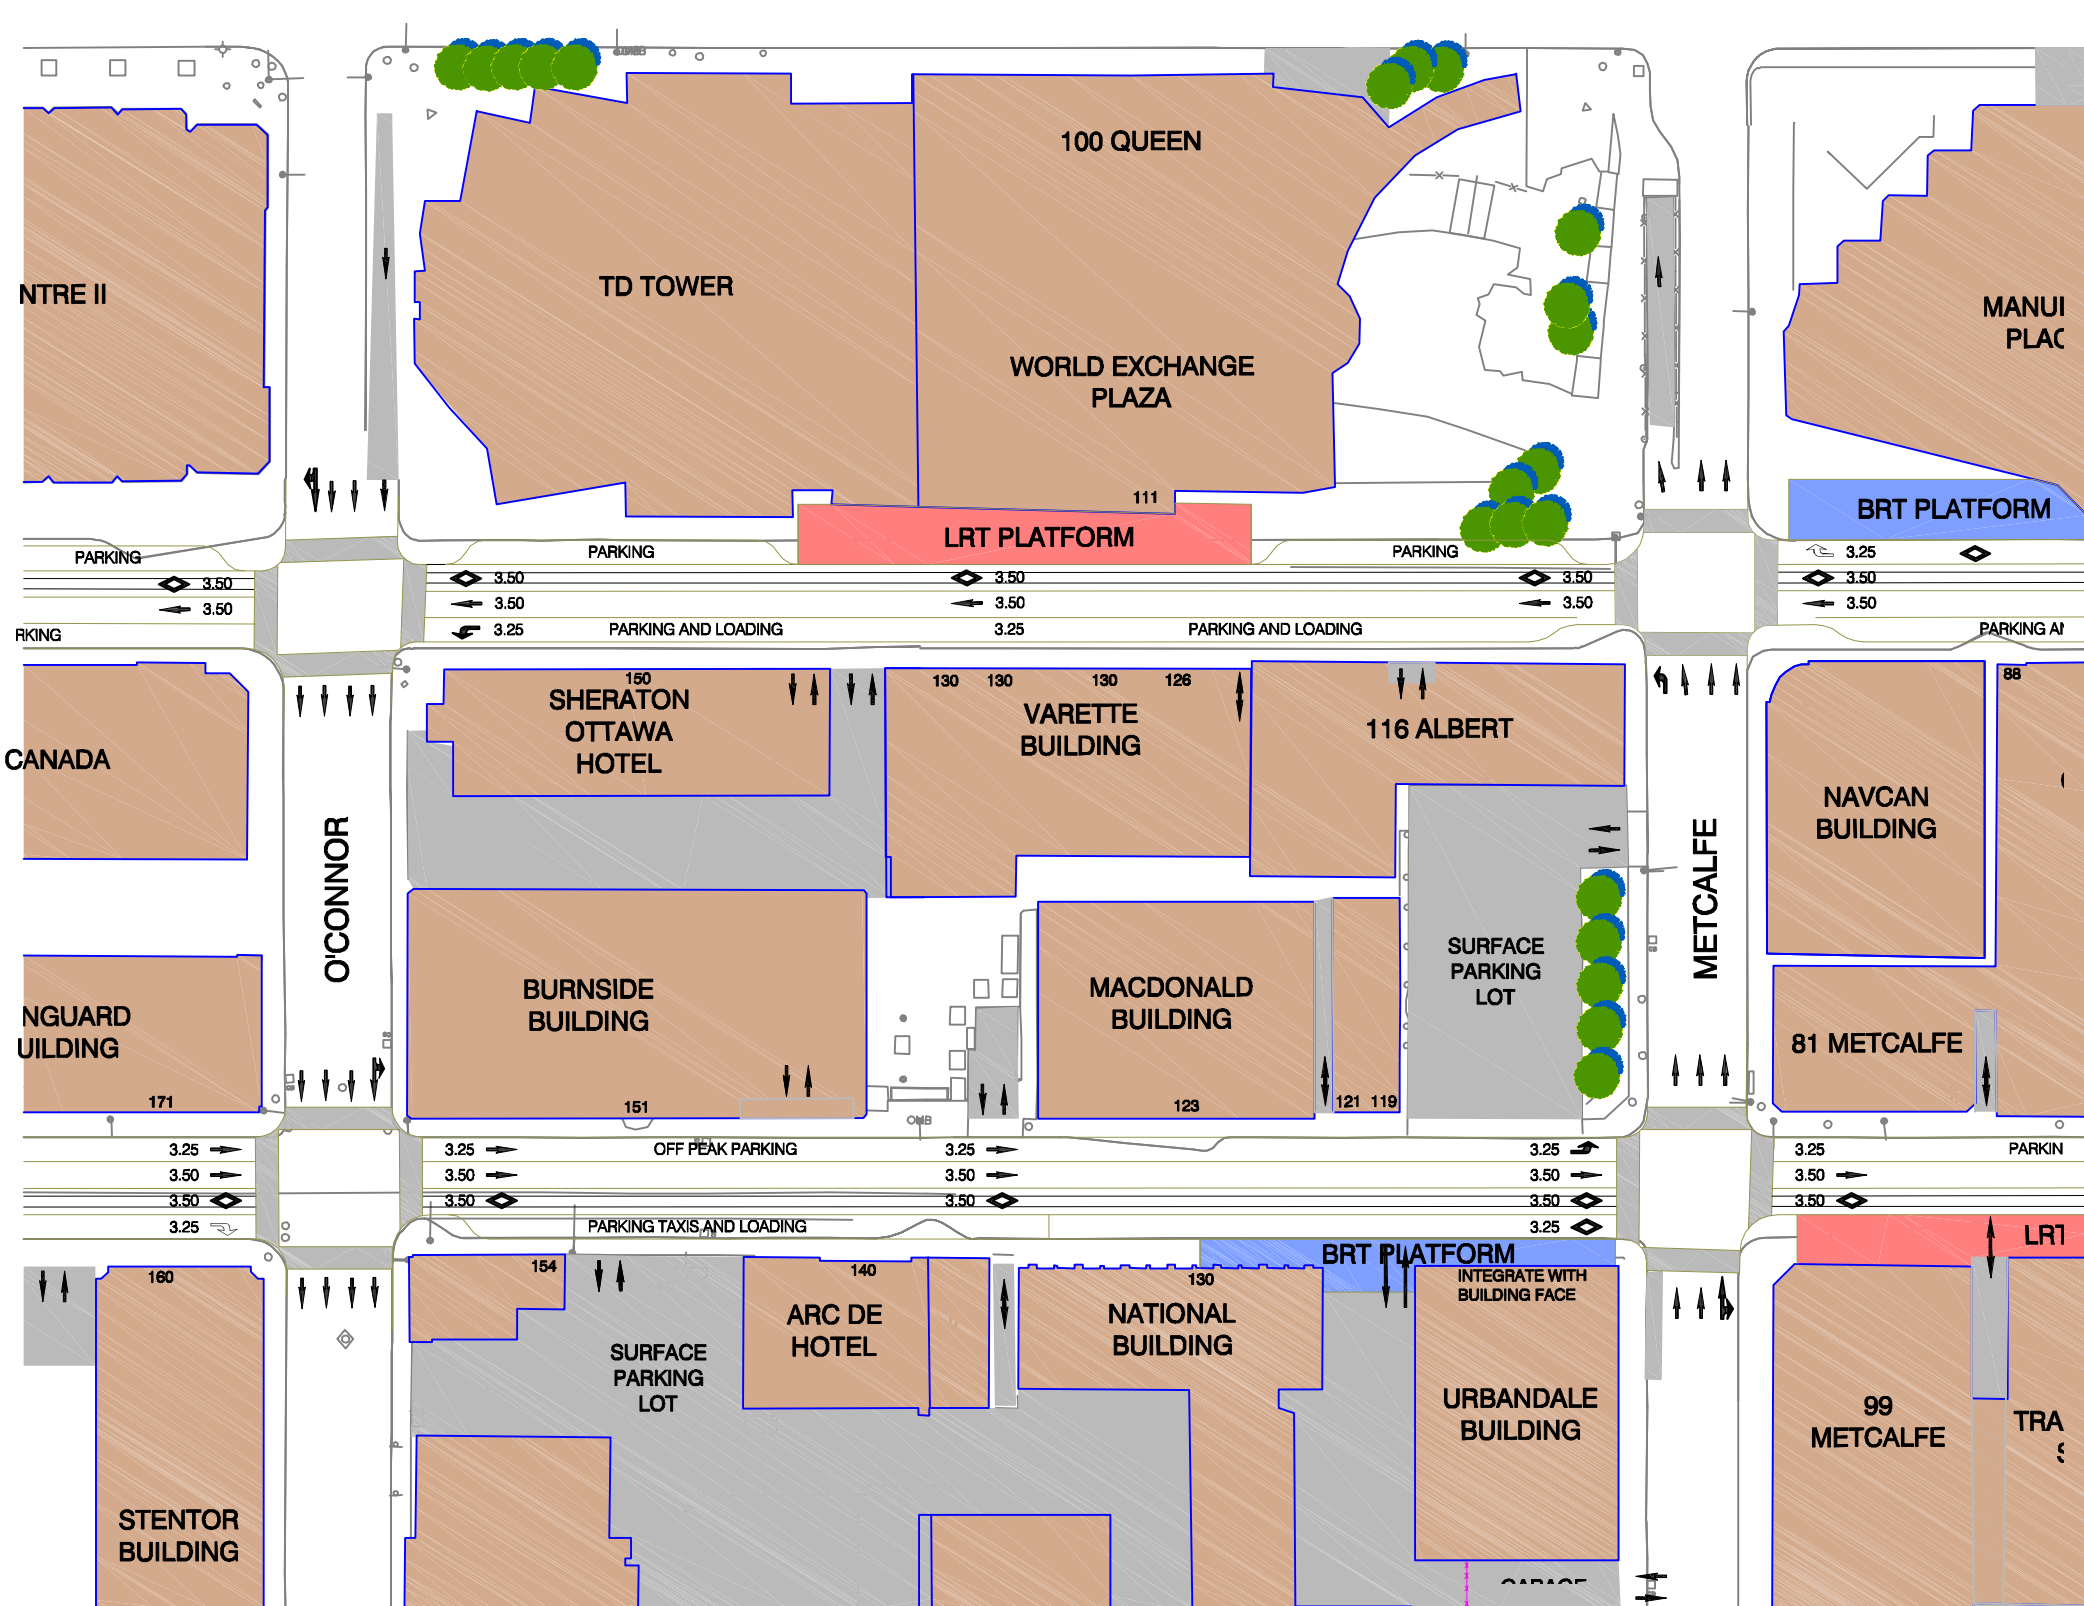



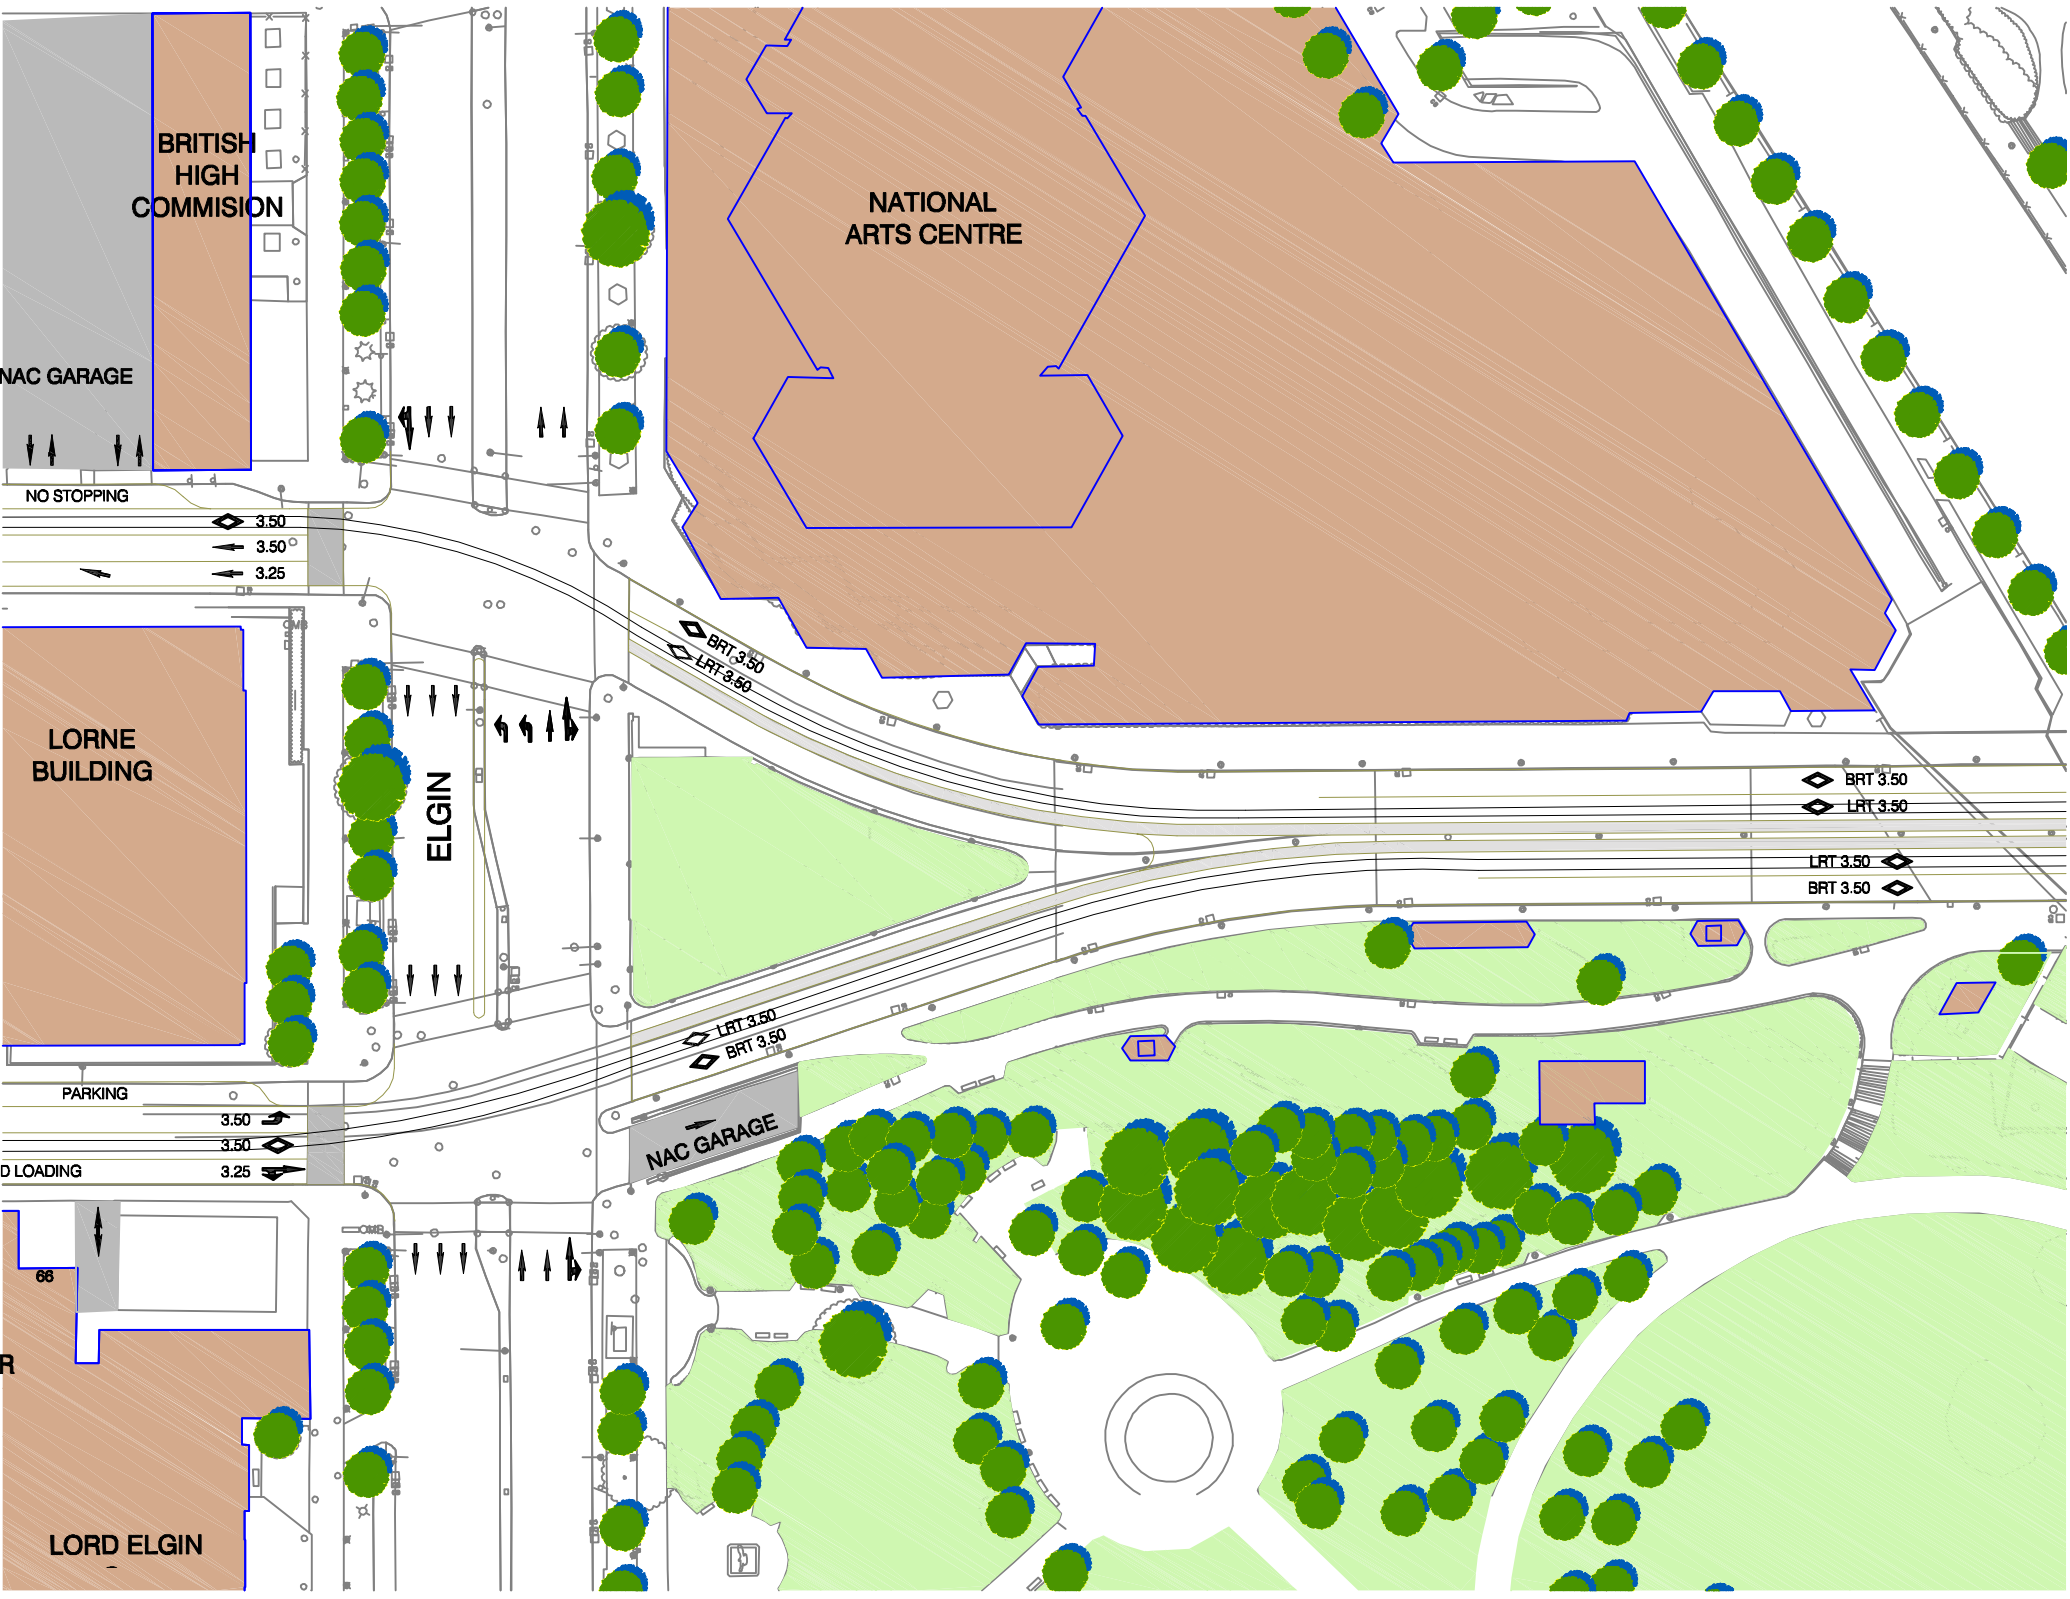

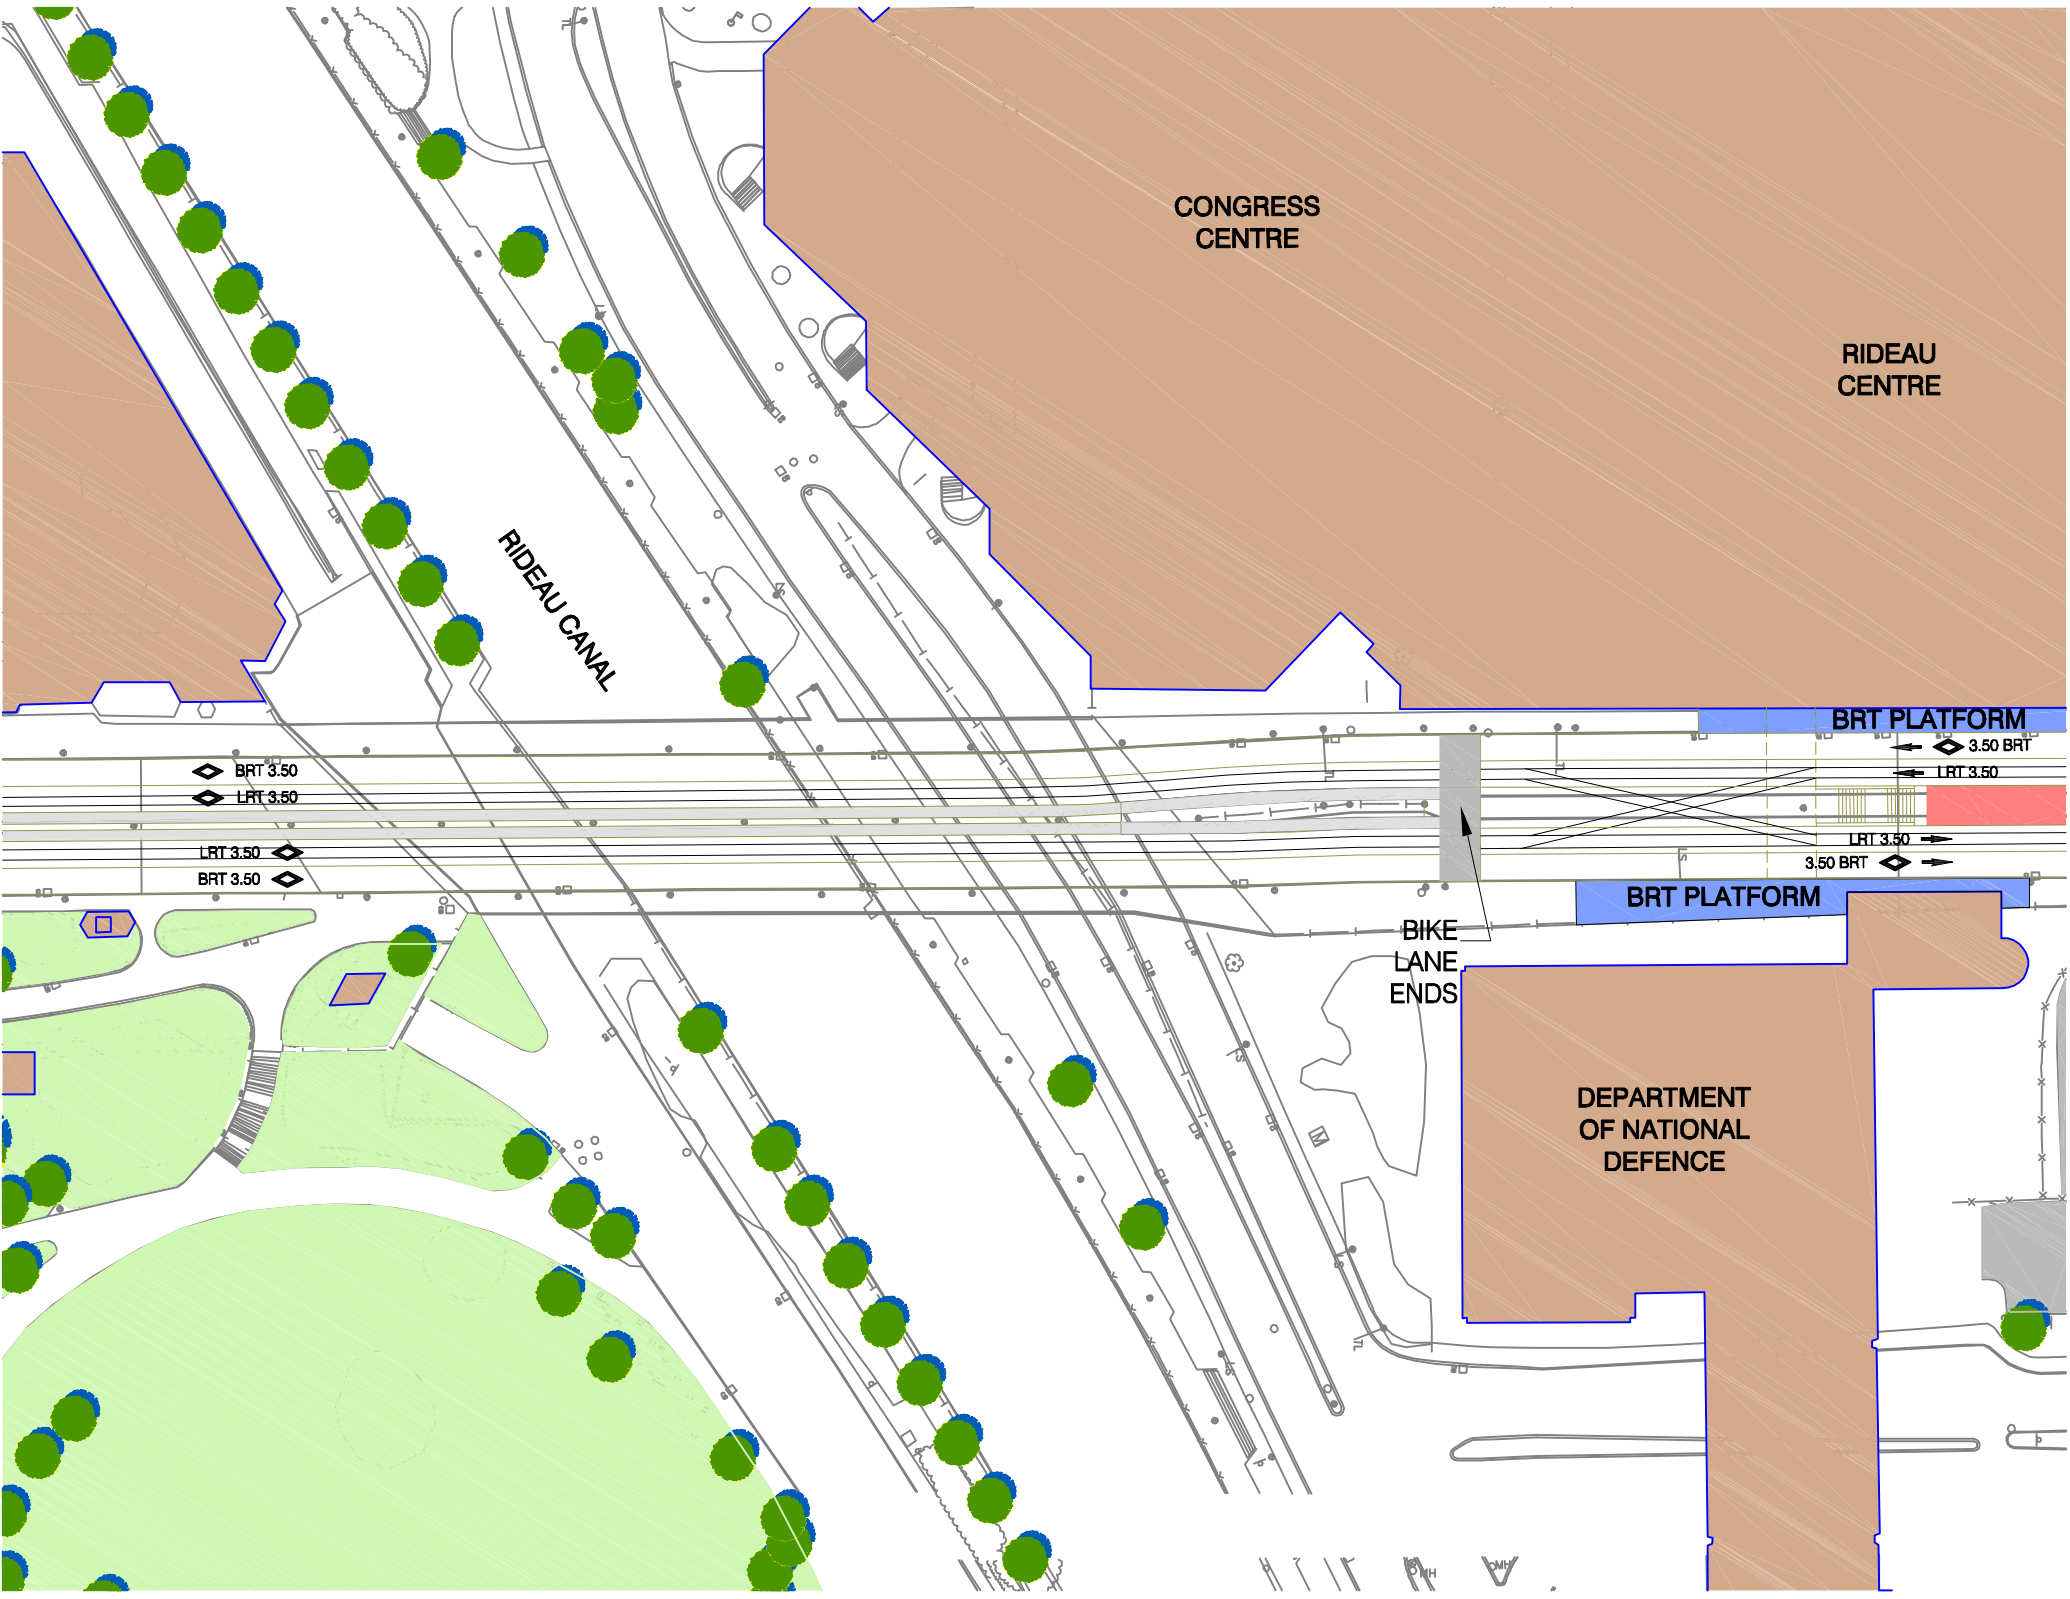

CONGRESS
CENTRE

RIDEAU
CENTRE

RIDEAU CANAL

BRT PLATFORM

3.50 BRT
LRT 3.50

LRT 3.50
3.50 BRT

BRT PLATFORM

BIKE
LANE
ENDS

DEPARTMENT
OF NATIONAL
DEFENCE

BRT 3.50
LRT 3.50

LRT 3.50
BRT 3.50

CONGRESS
CENTRE

RIDEAU
CENTRE

NICHOLAS

BRT PLATFORM

LRT PLATFORM

BRT PLATFORM

BIKE
LANE
ENDS

DEPARTMENT
OF NATIONAL
DEFENCE

BIKE
LANE
ENDS

3.50 BRT

LRT 3.50

LRT 3.50

3.50 BRT

3.50 BRT

3.50 LRT

LRT 3.50

BRT 3.50



**McCORMICK RANKIN
CORPORATION**

**1145 HUNT CLUB ROAD, SUITE 300, OTTAWA, ONTARIO, CANADA K1V 0Y3
Tel: (613) 736-7200 Fax: (613) 736-8710 e-mail: mrc-ott@mrc.ca Web Site: www.mrc.ca**